




Front Elevation on New Flood Wall at Port St Mary.
Laxey Promenade Wall will be similar in size and appearance



Rear Elevation on New Flood Wall at Port St Mary.
Laxey Promenade Wall will be similar in size and appearance



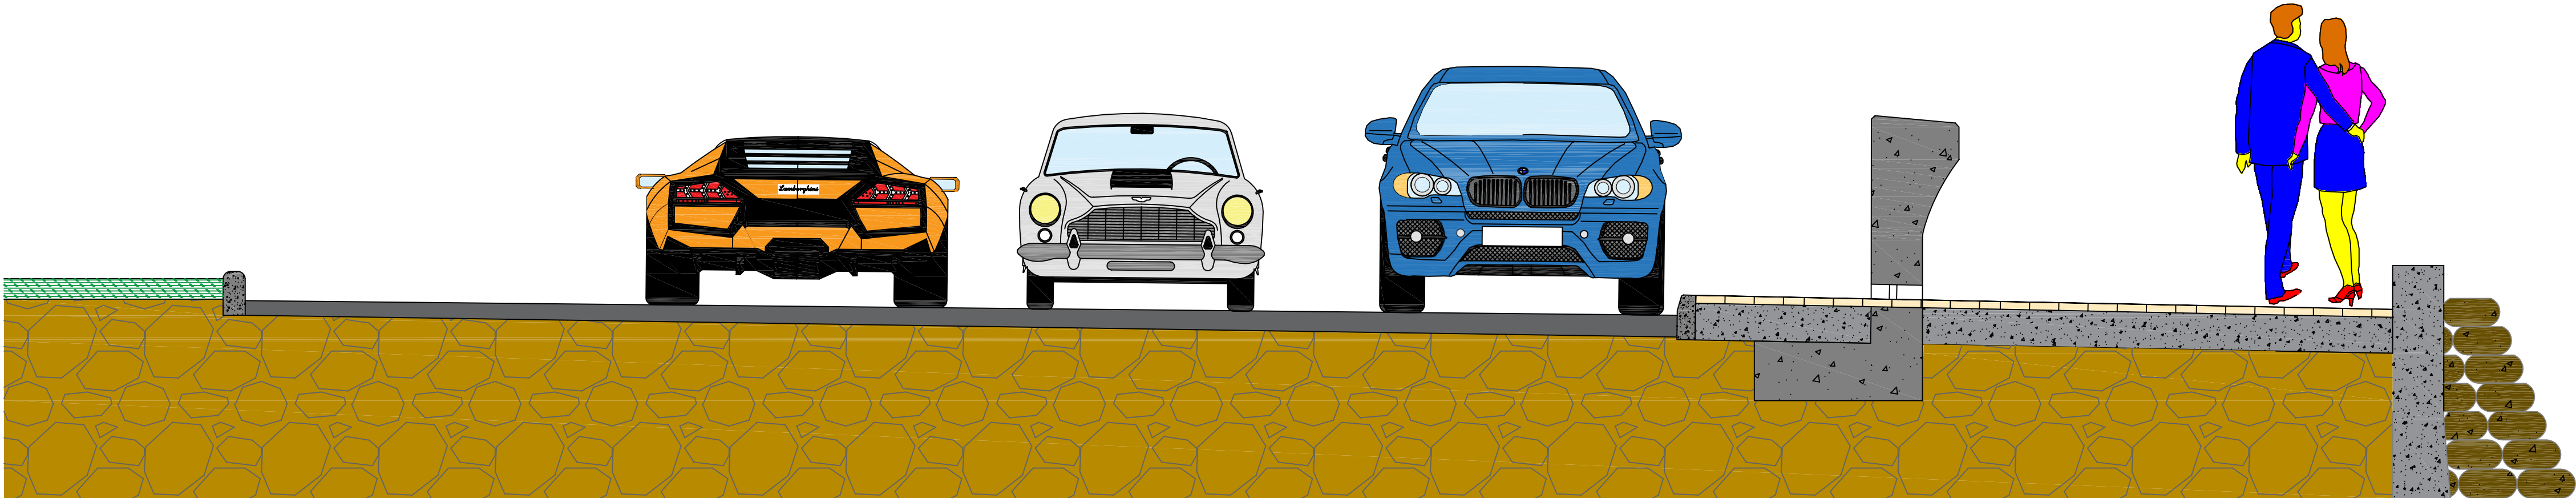

Front Elevation on Proposed Flood Wall
Along Laxey Boat Park



Typical Promenade Section

Notes:

Ref.	Revision	Date	By	Chk.
AMENDMENTS				
Status				
Planning				
<div><div> infrastructure</div><div>bun-troggalys</div></div>				
<div><div><div><div>Highway & Asset Management</div><div>Highway Services Division</div><div>Department of Infrastructure</div><div>First Floor,</div><div>Sea Terminal Building,</div><div>Douglas</div><div>Isle of Man,</div><div>IM1 2RF</div></div><div> Isle of Man Government</div></div><div>Telephone: (01624)</div><div>Client: Highways Division</div></div> <div>T/DT/A1/01</div>				
Job Title				
Laxey Harbour Flood Alleviation Wall				
Drawing Title				
Construction Proposals				
Drawn By Asp		Date June '18		
Checked By GSm		Scale N/A		
Job Ref		Drawing No		Rev.
HW3631		106		—