



ISLE OF MAN GOVERNMENT: GENERAL REGISTRY

ASYLUM PLANS: PARISH OF ONCHAN

1:23

104 Original monotone

105 Original coloured (decorative)

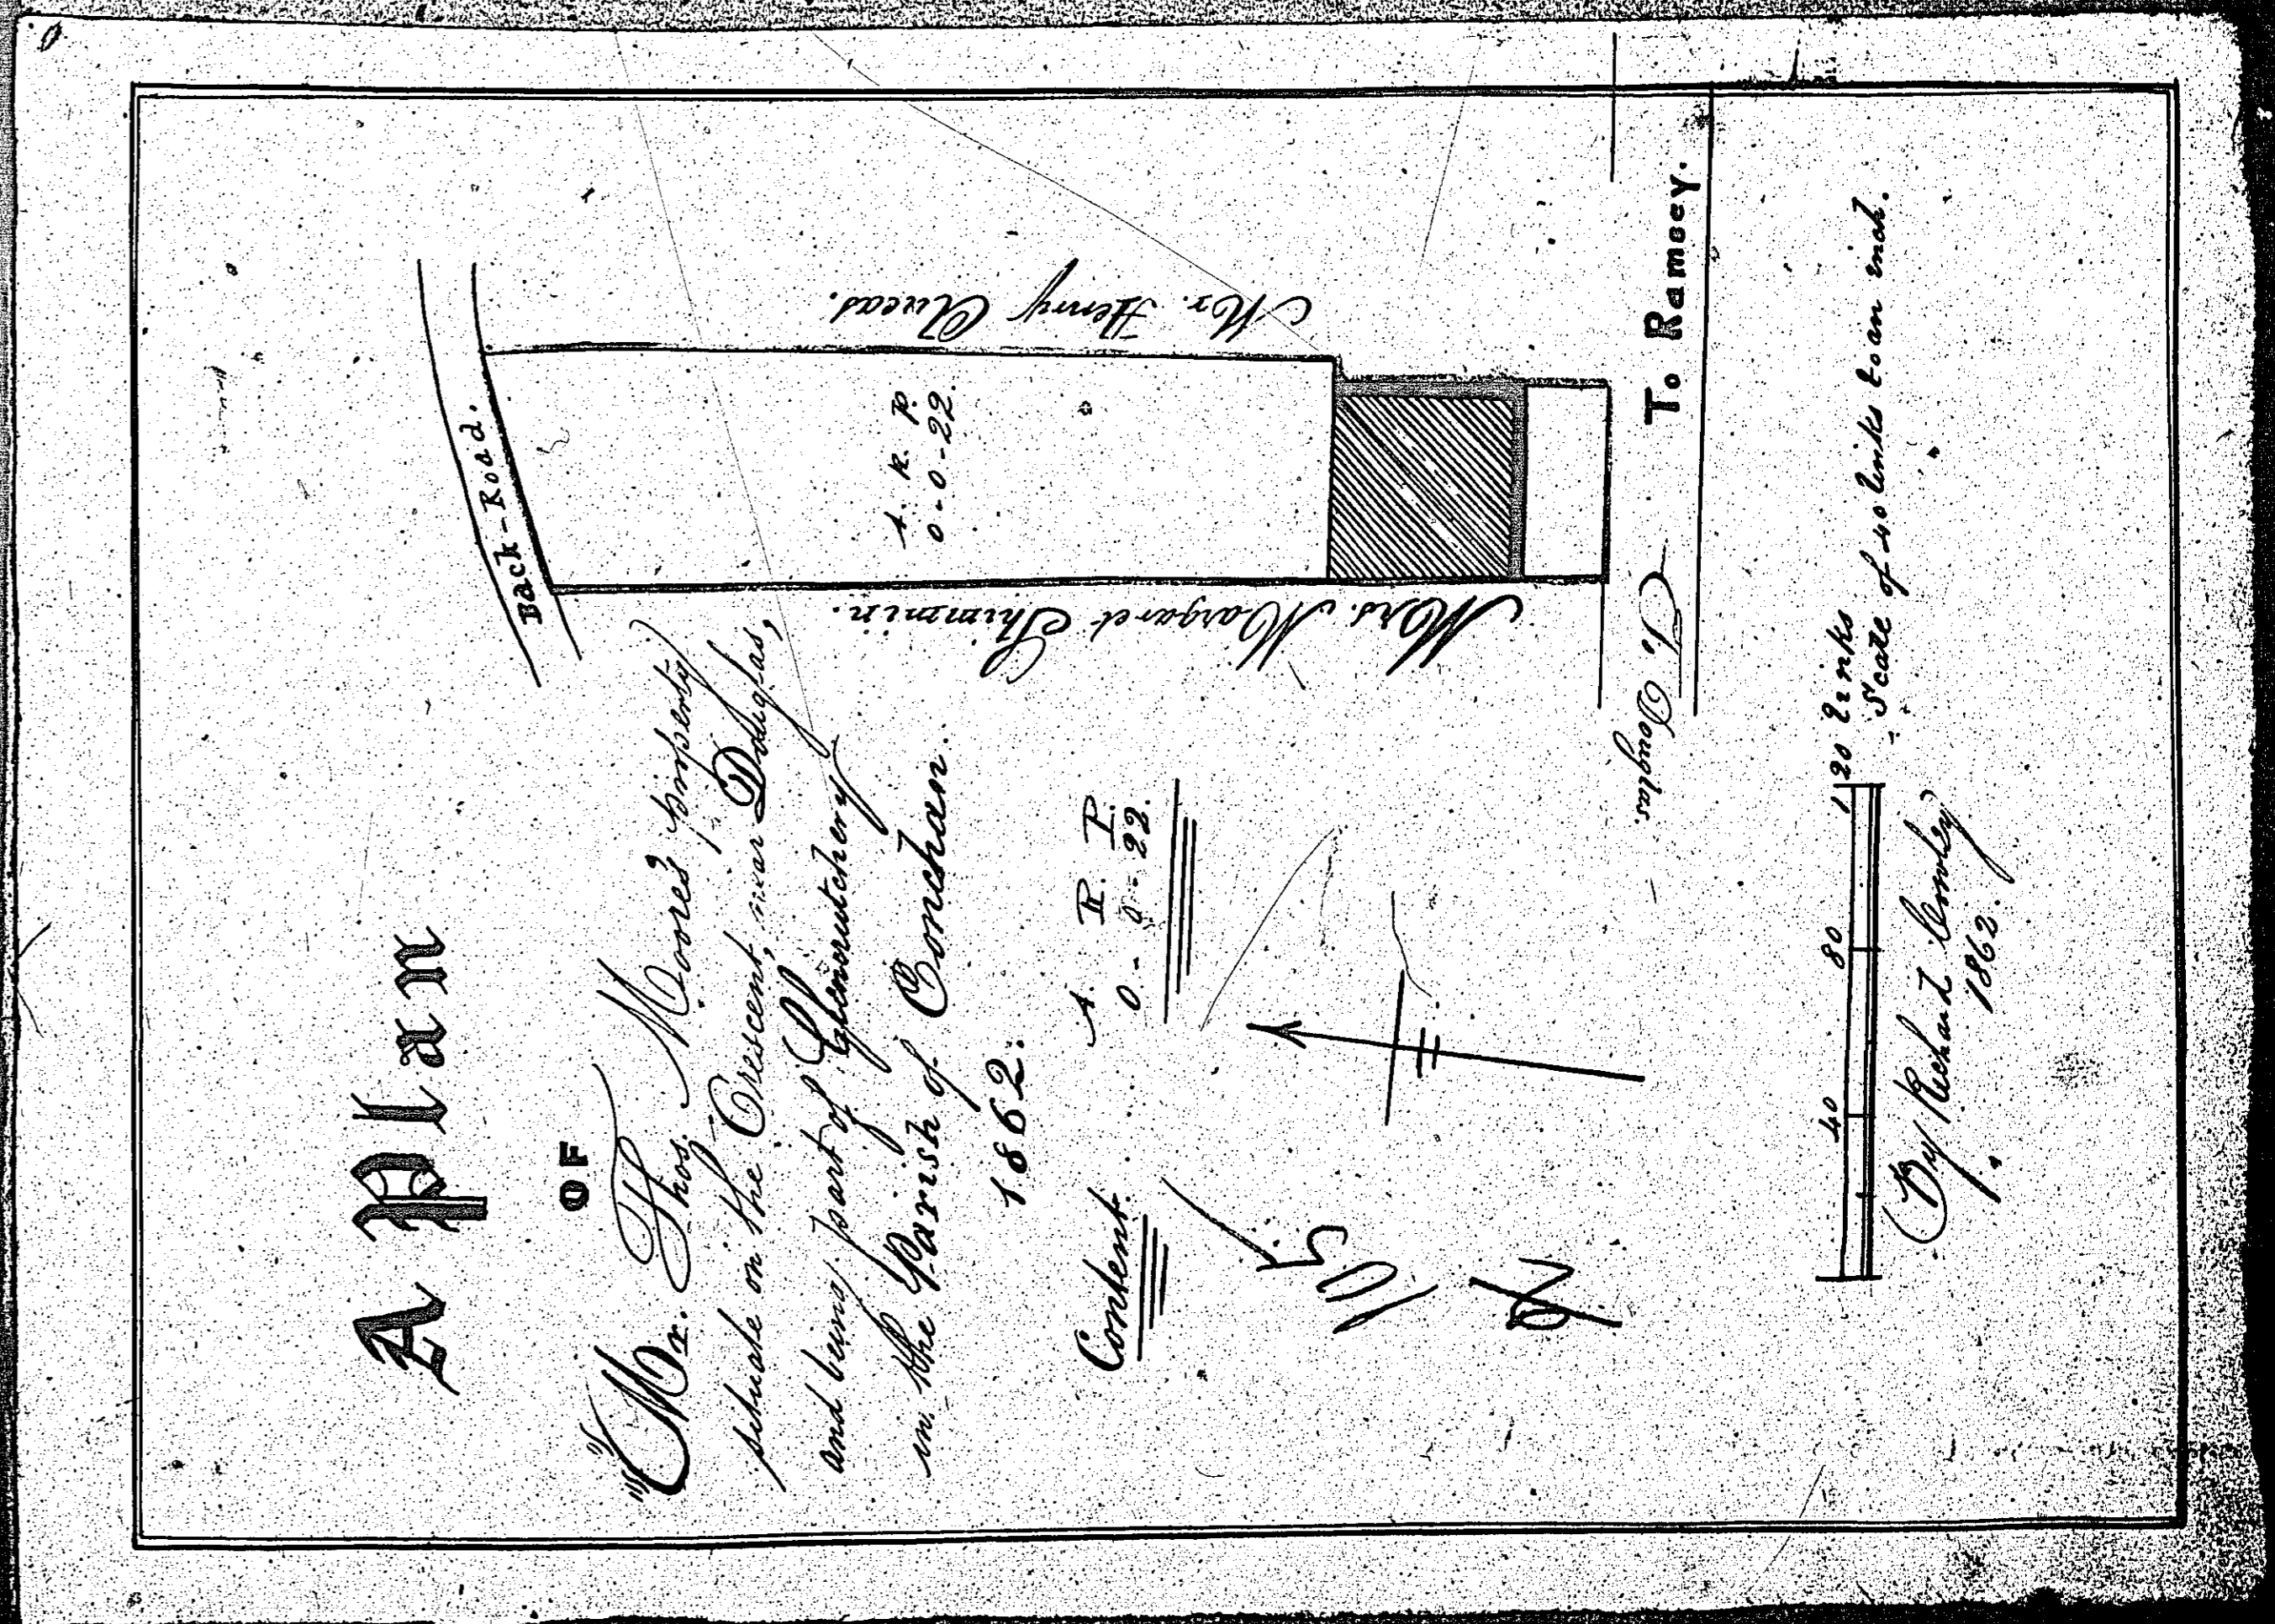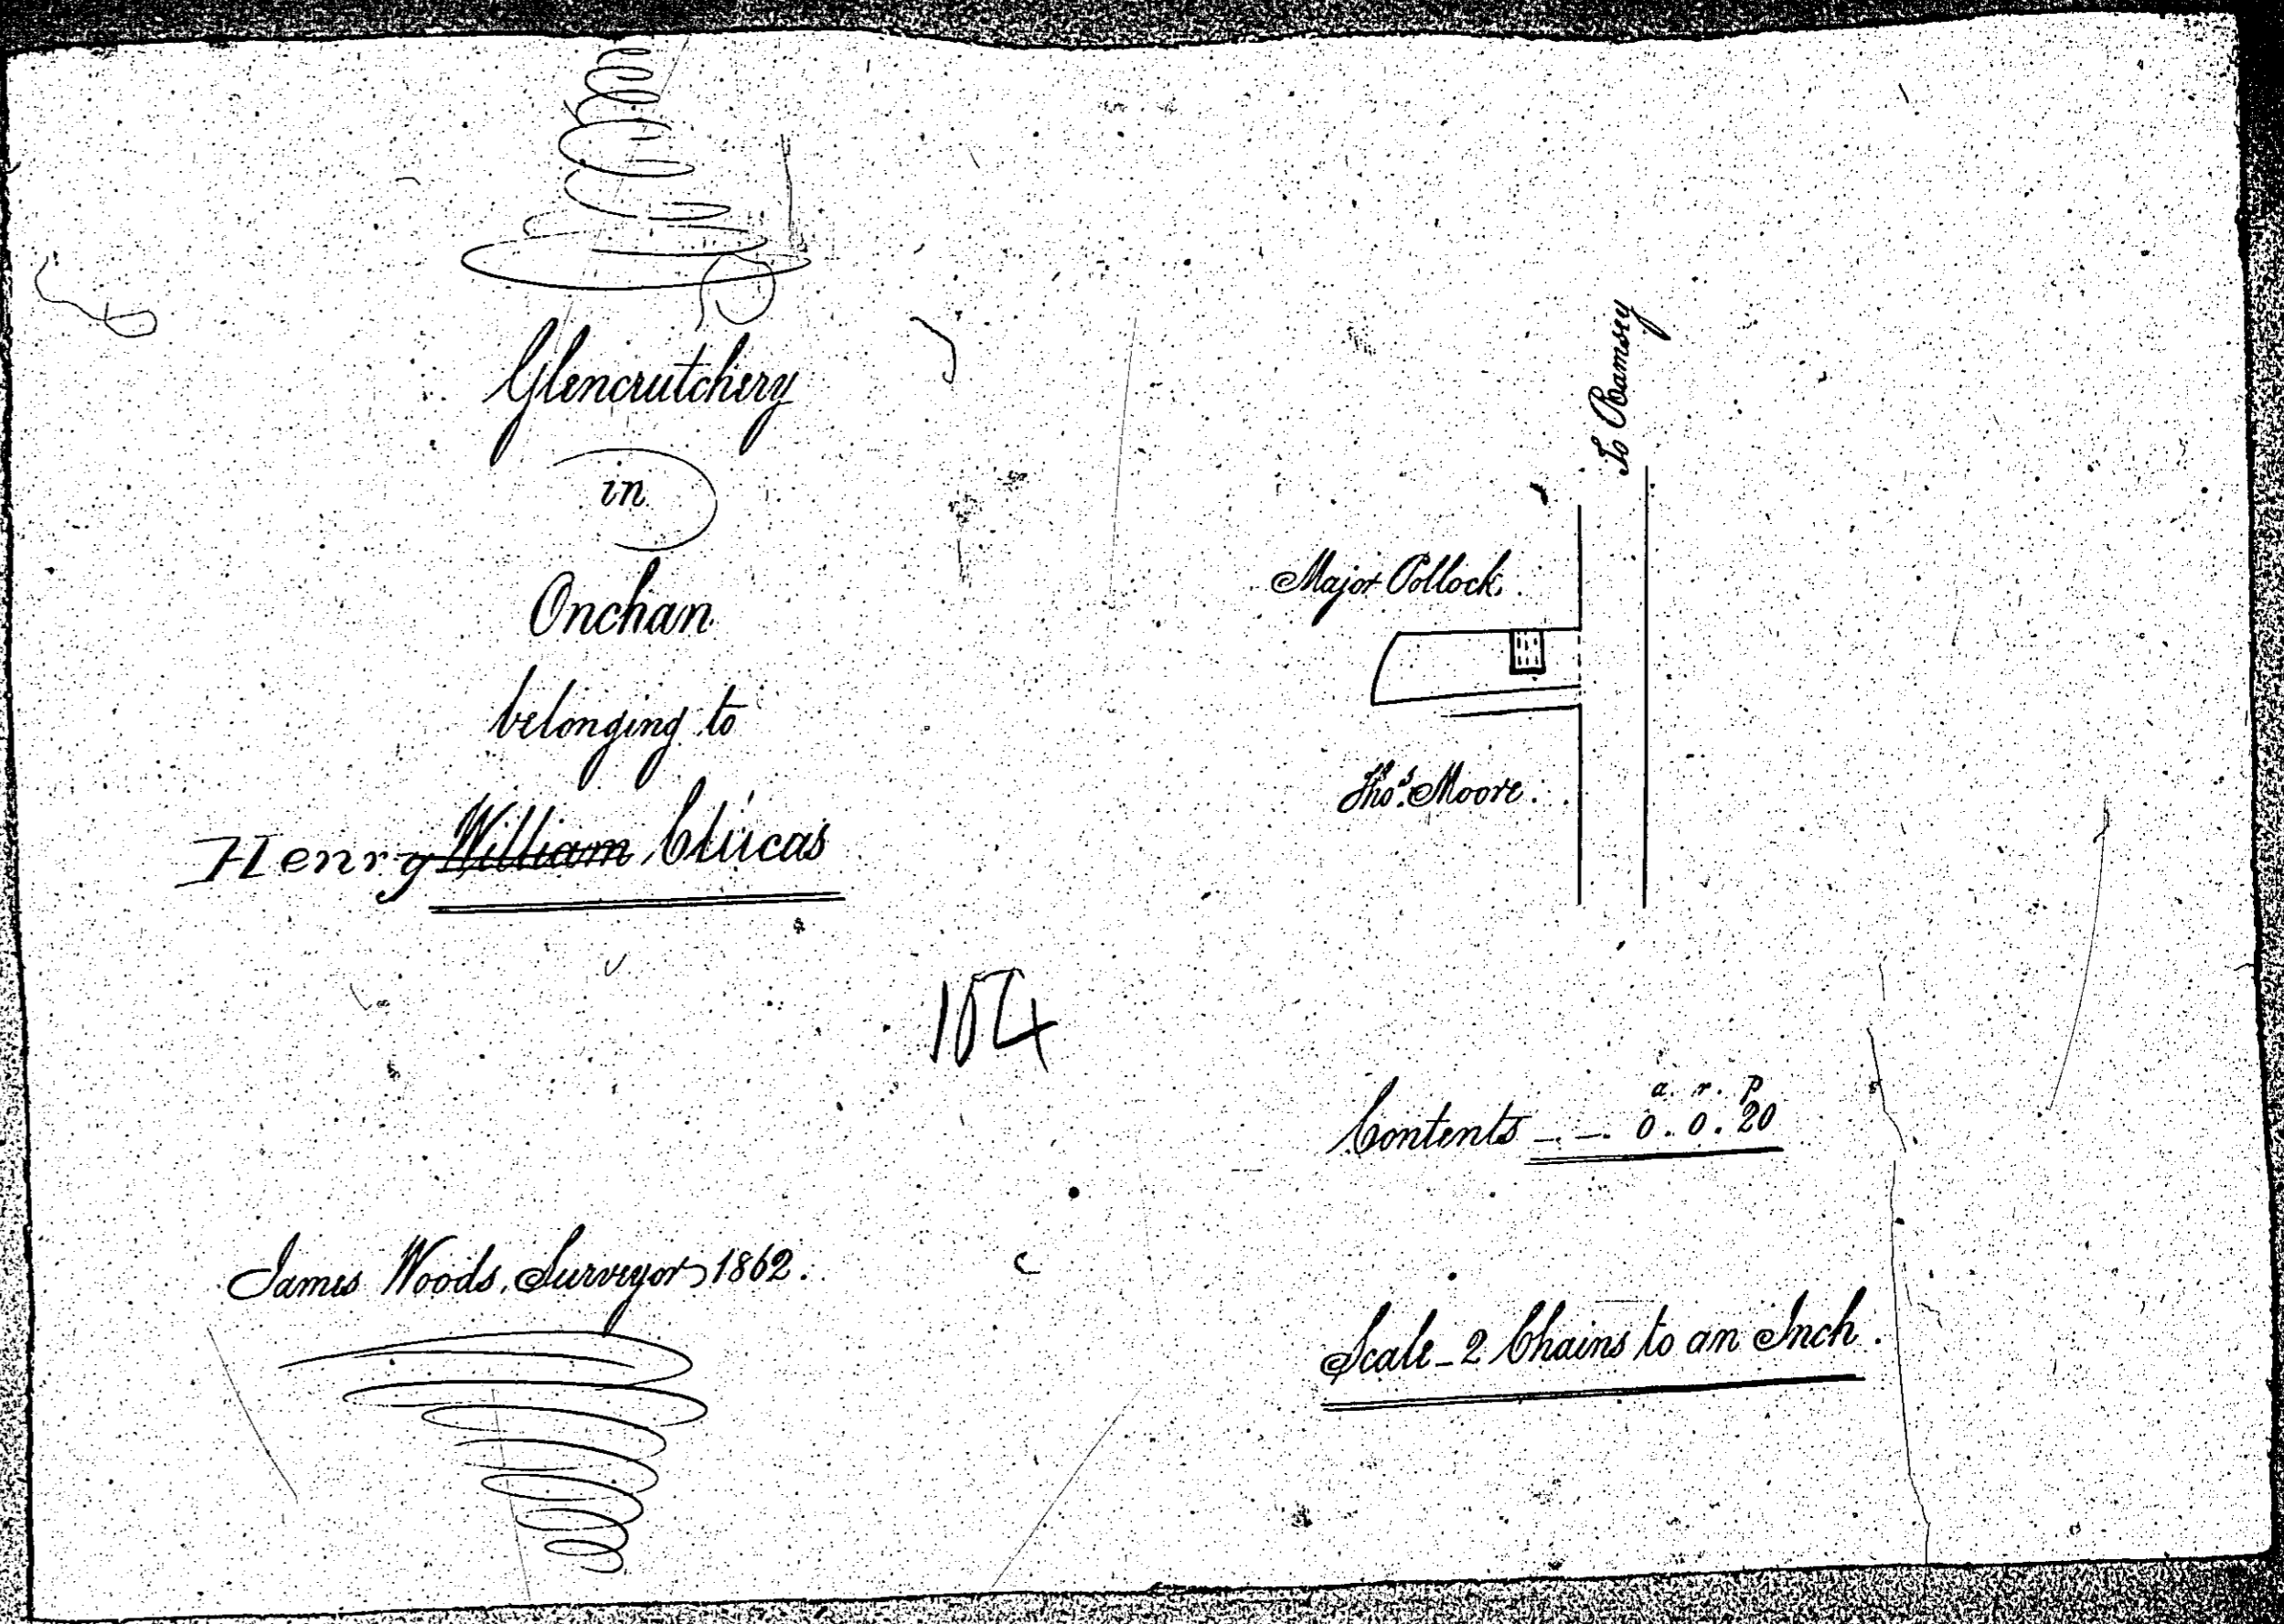

ISLE OF MAN GOVERNMENT: GENERAL REGISTRY


ASYLUM PLANS: PARISH OF ONCHAN

Original coloured (decorative)

1:23


A Plan

of
Mrs. Margaret Sumner's
property situate on the Crescent;
and No. 1, being part of ^{the} ~~Barrack~~ Barrack
in the Parish of Onchan.
1862.

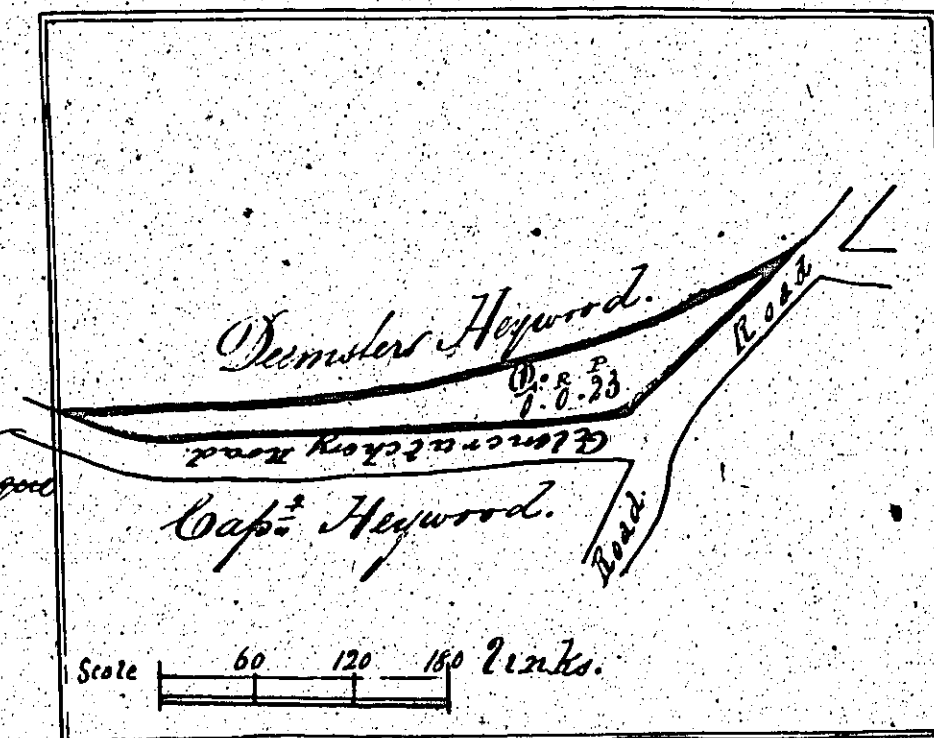

Reference.

	A.	R.	P.
1	0	0	23
2	0	0	36
Total	0	0	59

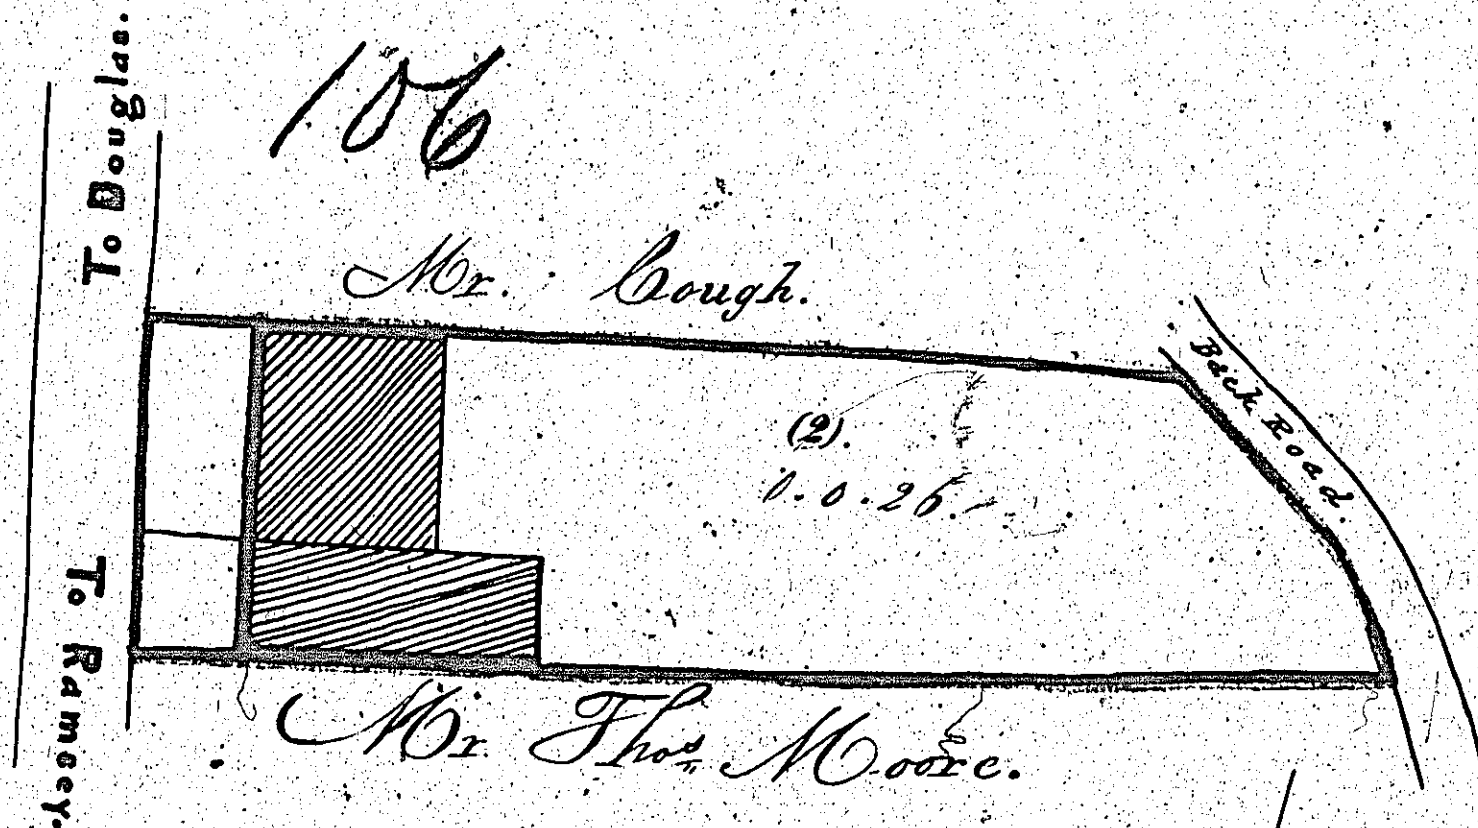


Scale of 40 links to an inch.

By Richard Conley
1862.

ISLE OF MAN GOVERNMENT: GENERAL REGISTRY
ASYLUM PLANS: PARISH OF ONCHAN

Original coloured

1:23

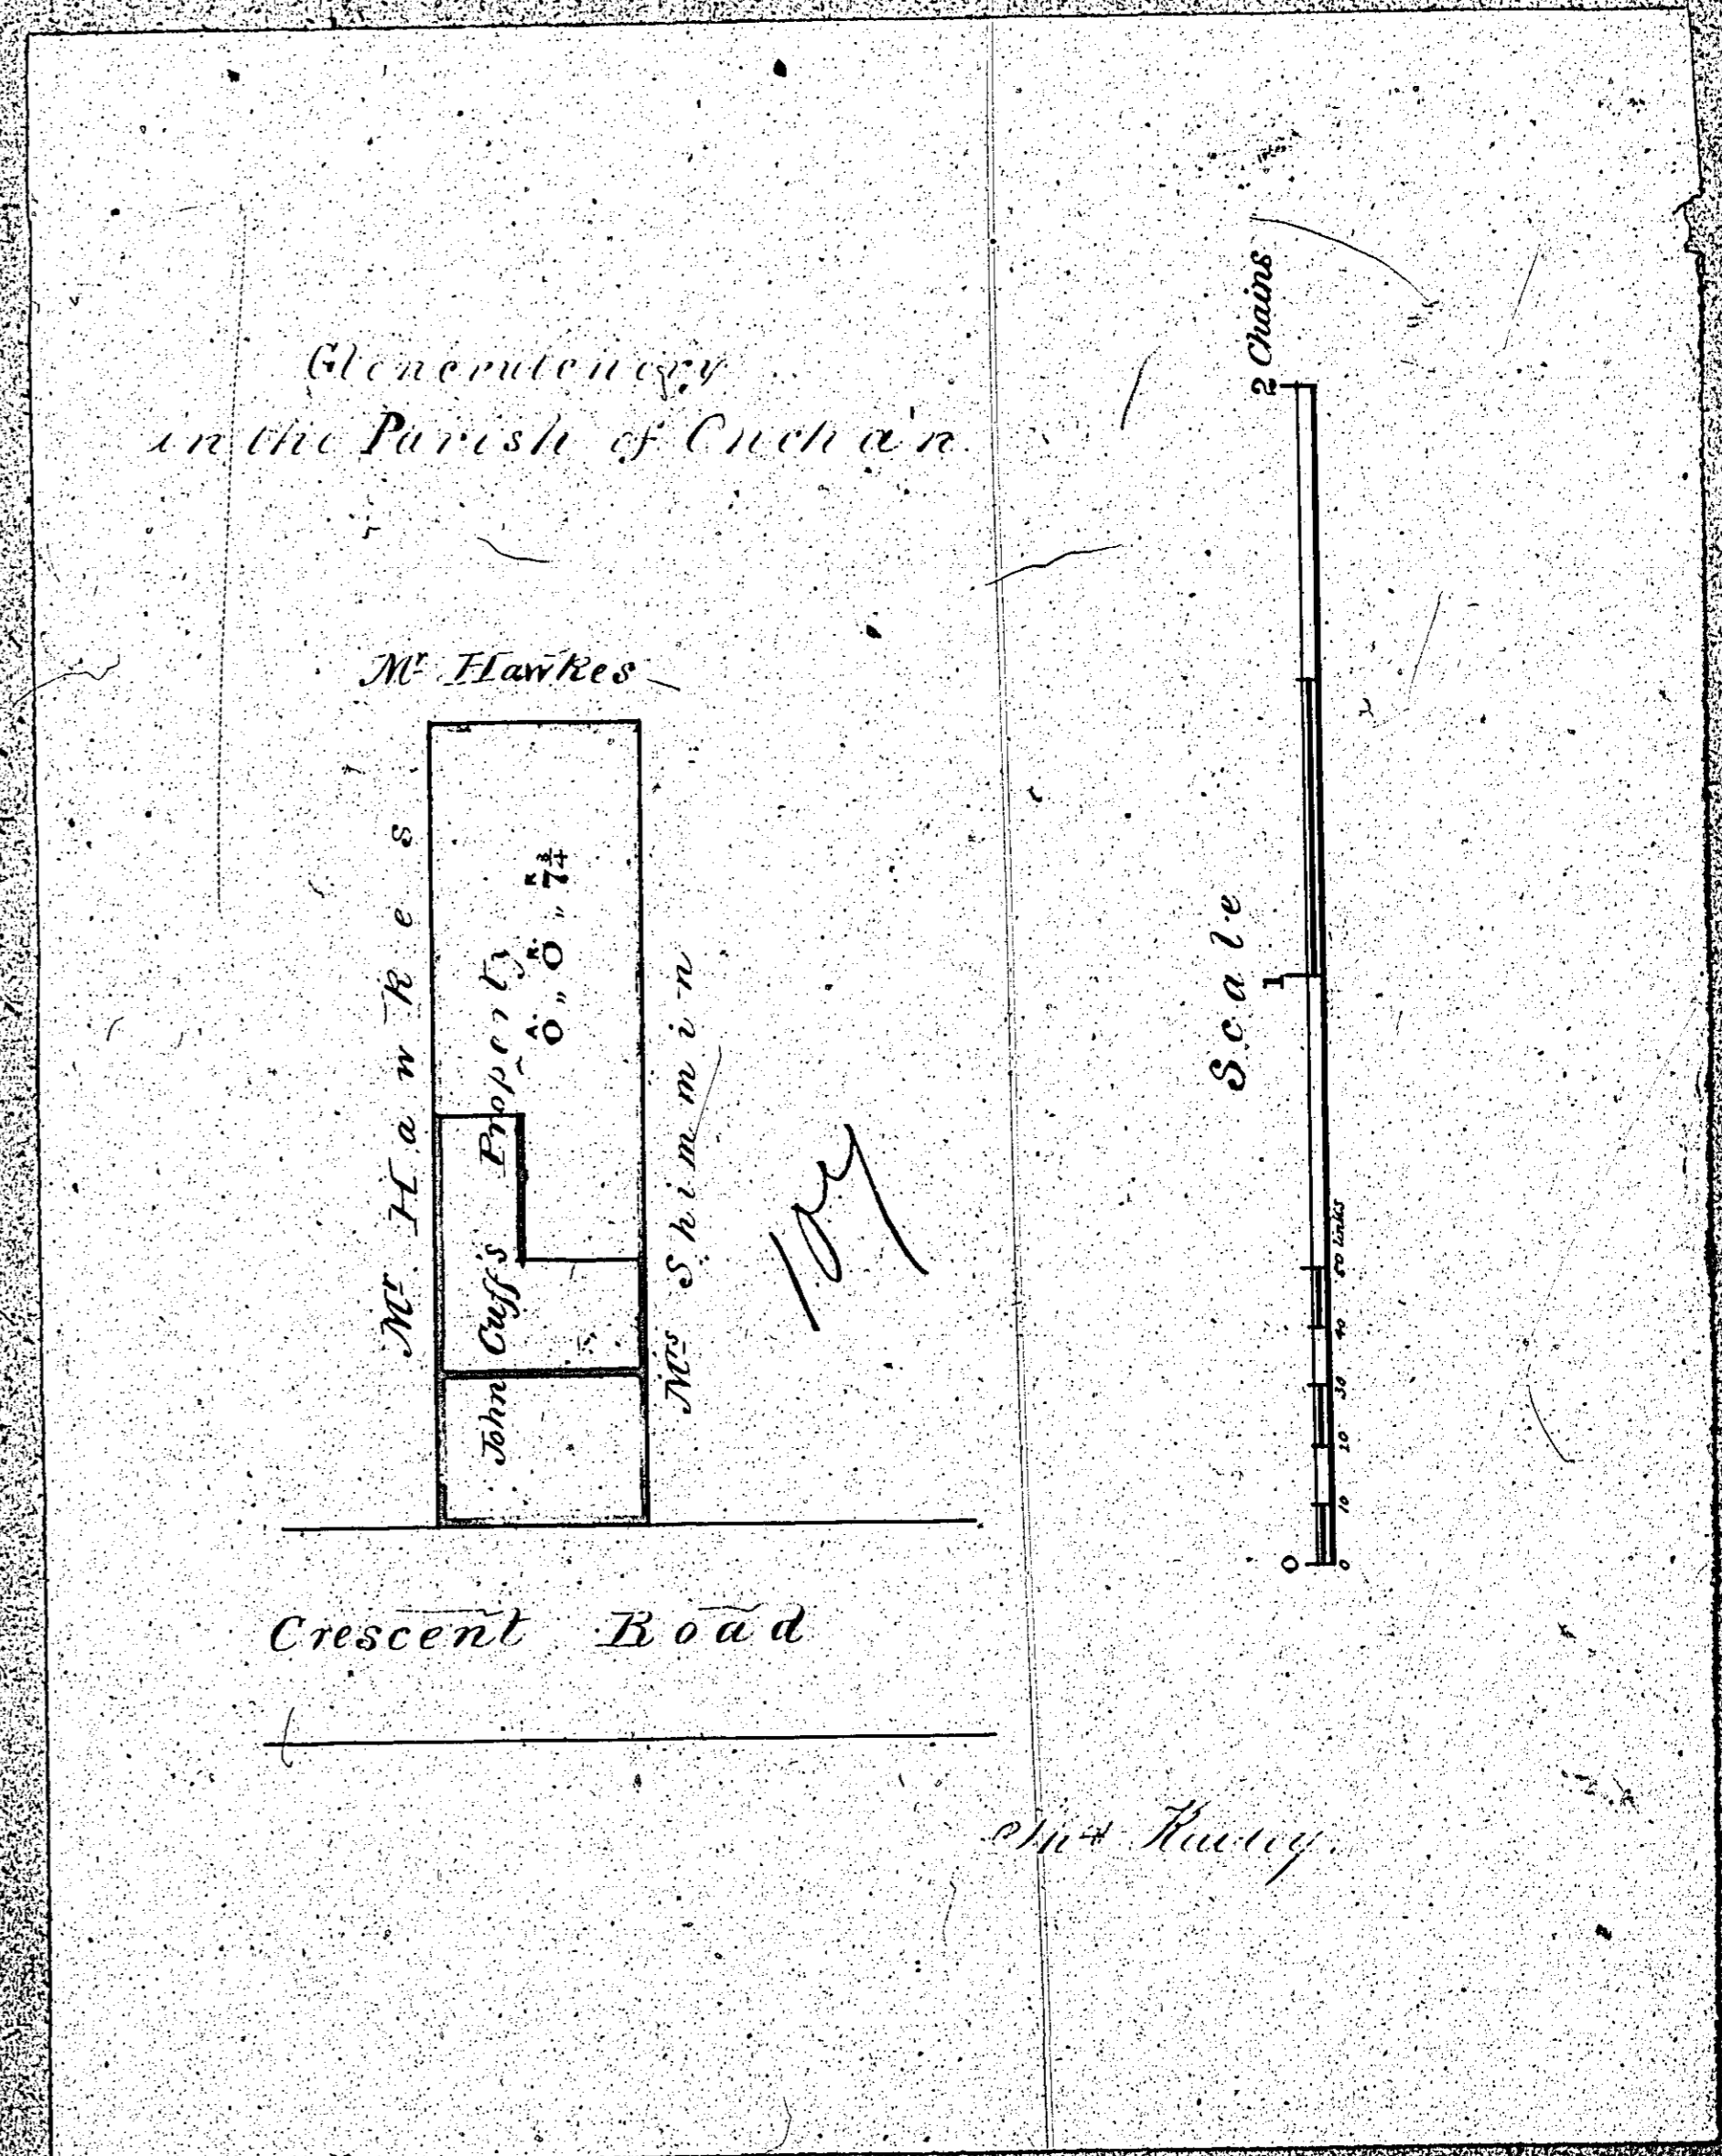


ISLE OF MAN GOVERNMENT: GENERAL REGISTRY

ASYLUM PLANS: PARISH OF ONCHAN

Original coloured

1:23

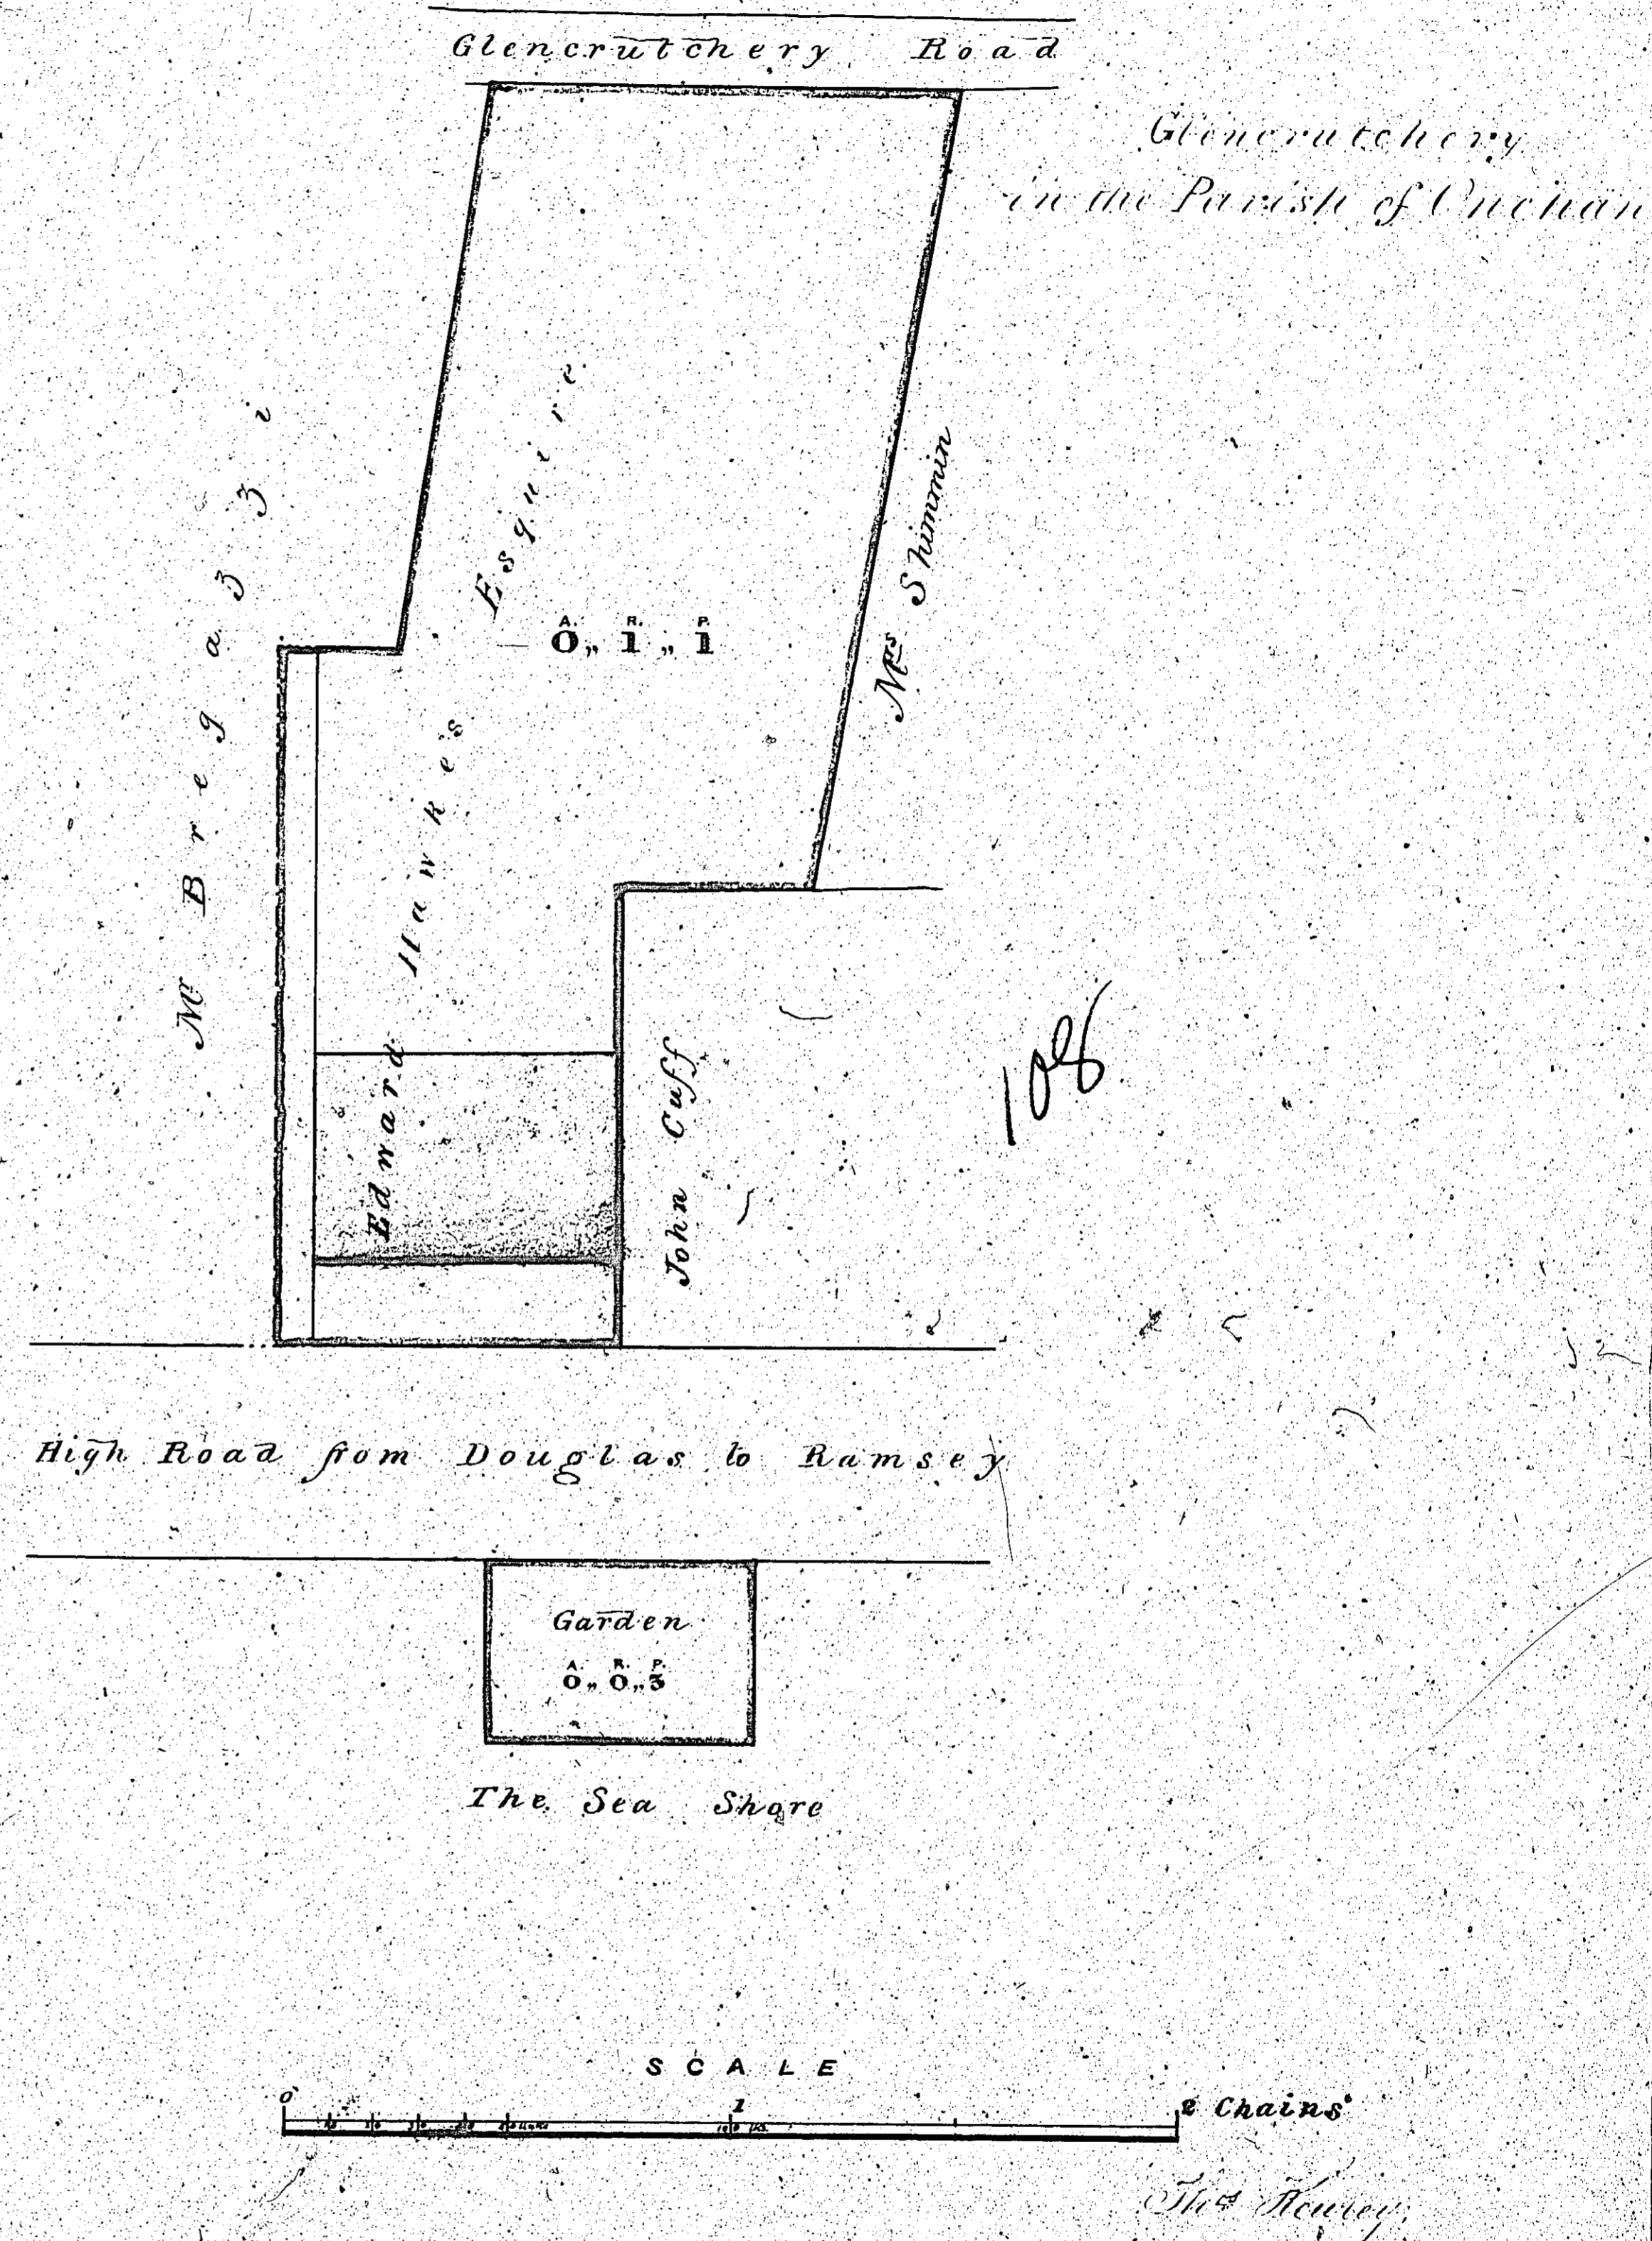


ISLE OF MAN GOVERNMENT: GENERAL REGISTRY

ASYLUM PLANS: PARISH OF ONCHAN

Original coloured

1:23

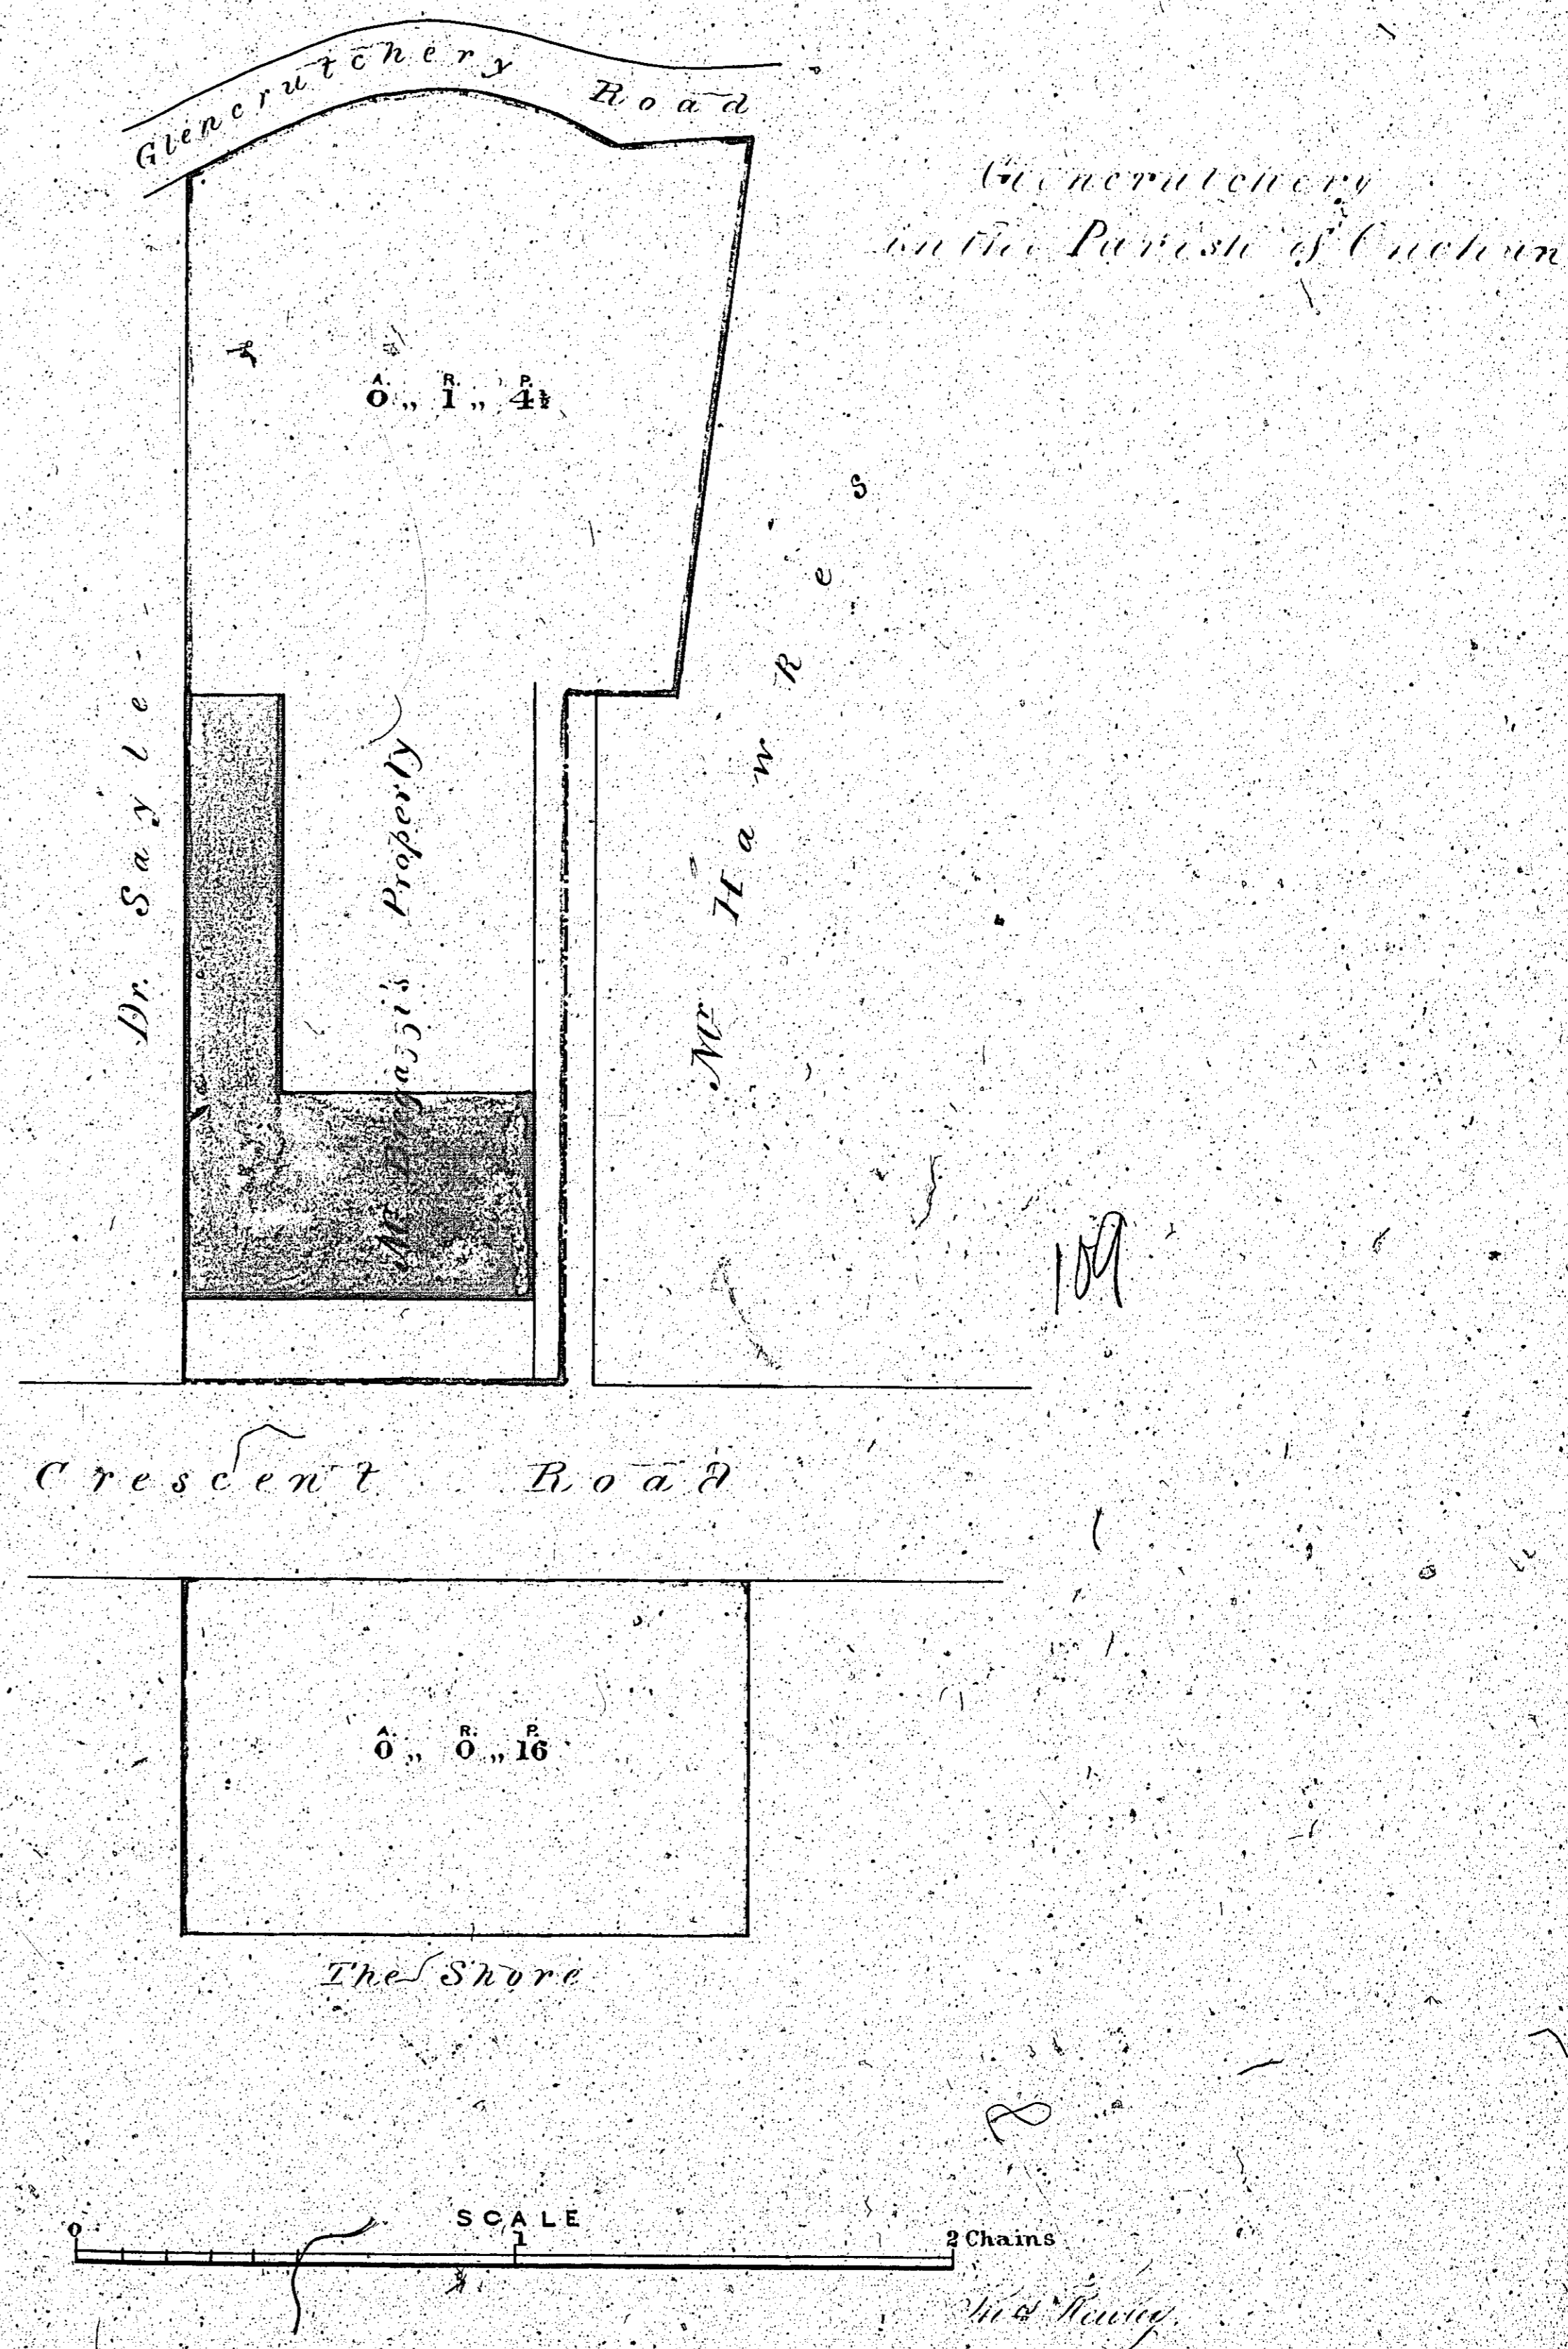

ISLE OF MAN GOVERNMENT: GENERAL REGISTRY

ASYLUM PLANS: PARISH OF ONCHAN

Originals monotone

1:23

