


Sub 1000

236

A, B

Survey  
 of an house and garden  
 in the village of Bury  
 Lonsdale  
 the property of  
 Mr James Keayle

N	1	1/2
E	1	1/2
S	1	1/2
W	1	1/2

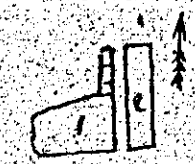

Scale  
 shown above to an inch

8<sup>th</sup> June 1841  
 Surveyed by me  
 James Keayle




The following plan:

- (a) has no number
- (b) is not recorded in the  
Tithe Composition book,  
Parish of Lonan
- (c) is not listed on the  
binding as being there  
(Numbering stops at 236)



Survey  
of the parish of Lonan  
in the county of  
Down  
the property of  
John Williams James Williams & John Callan

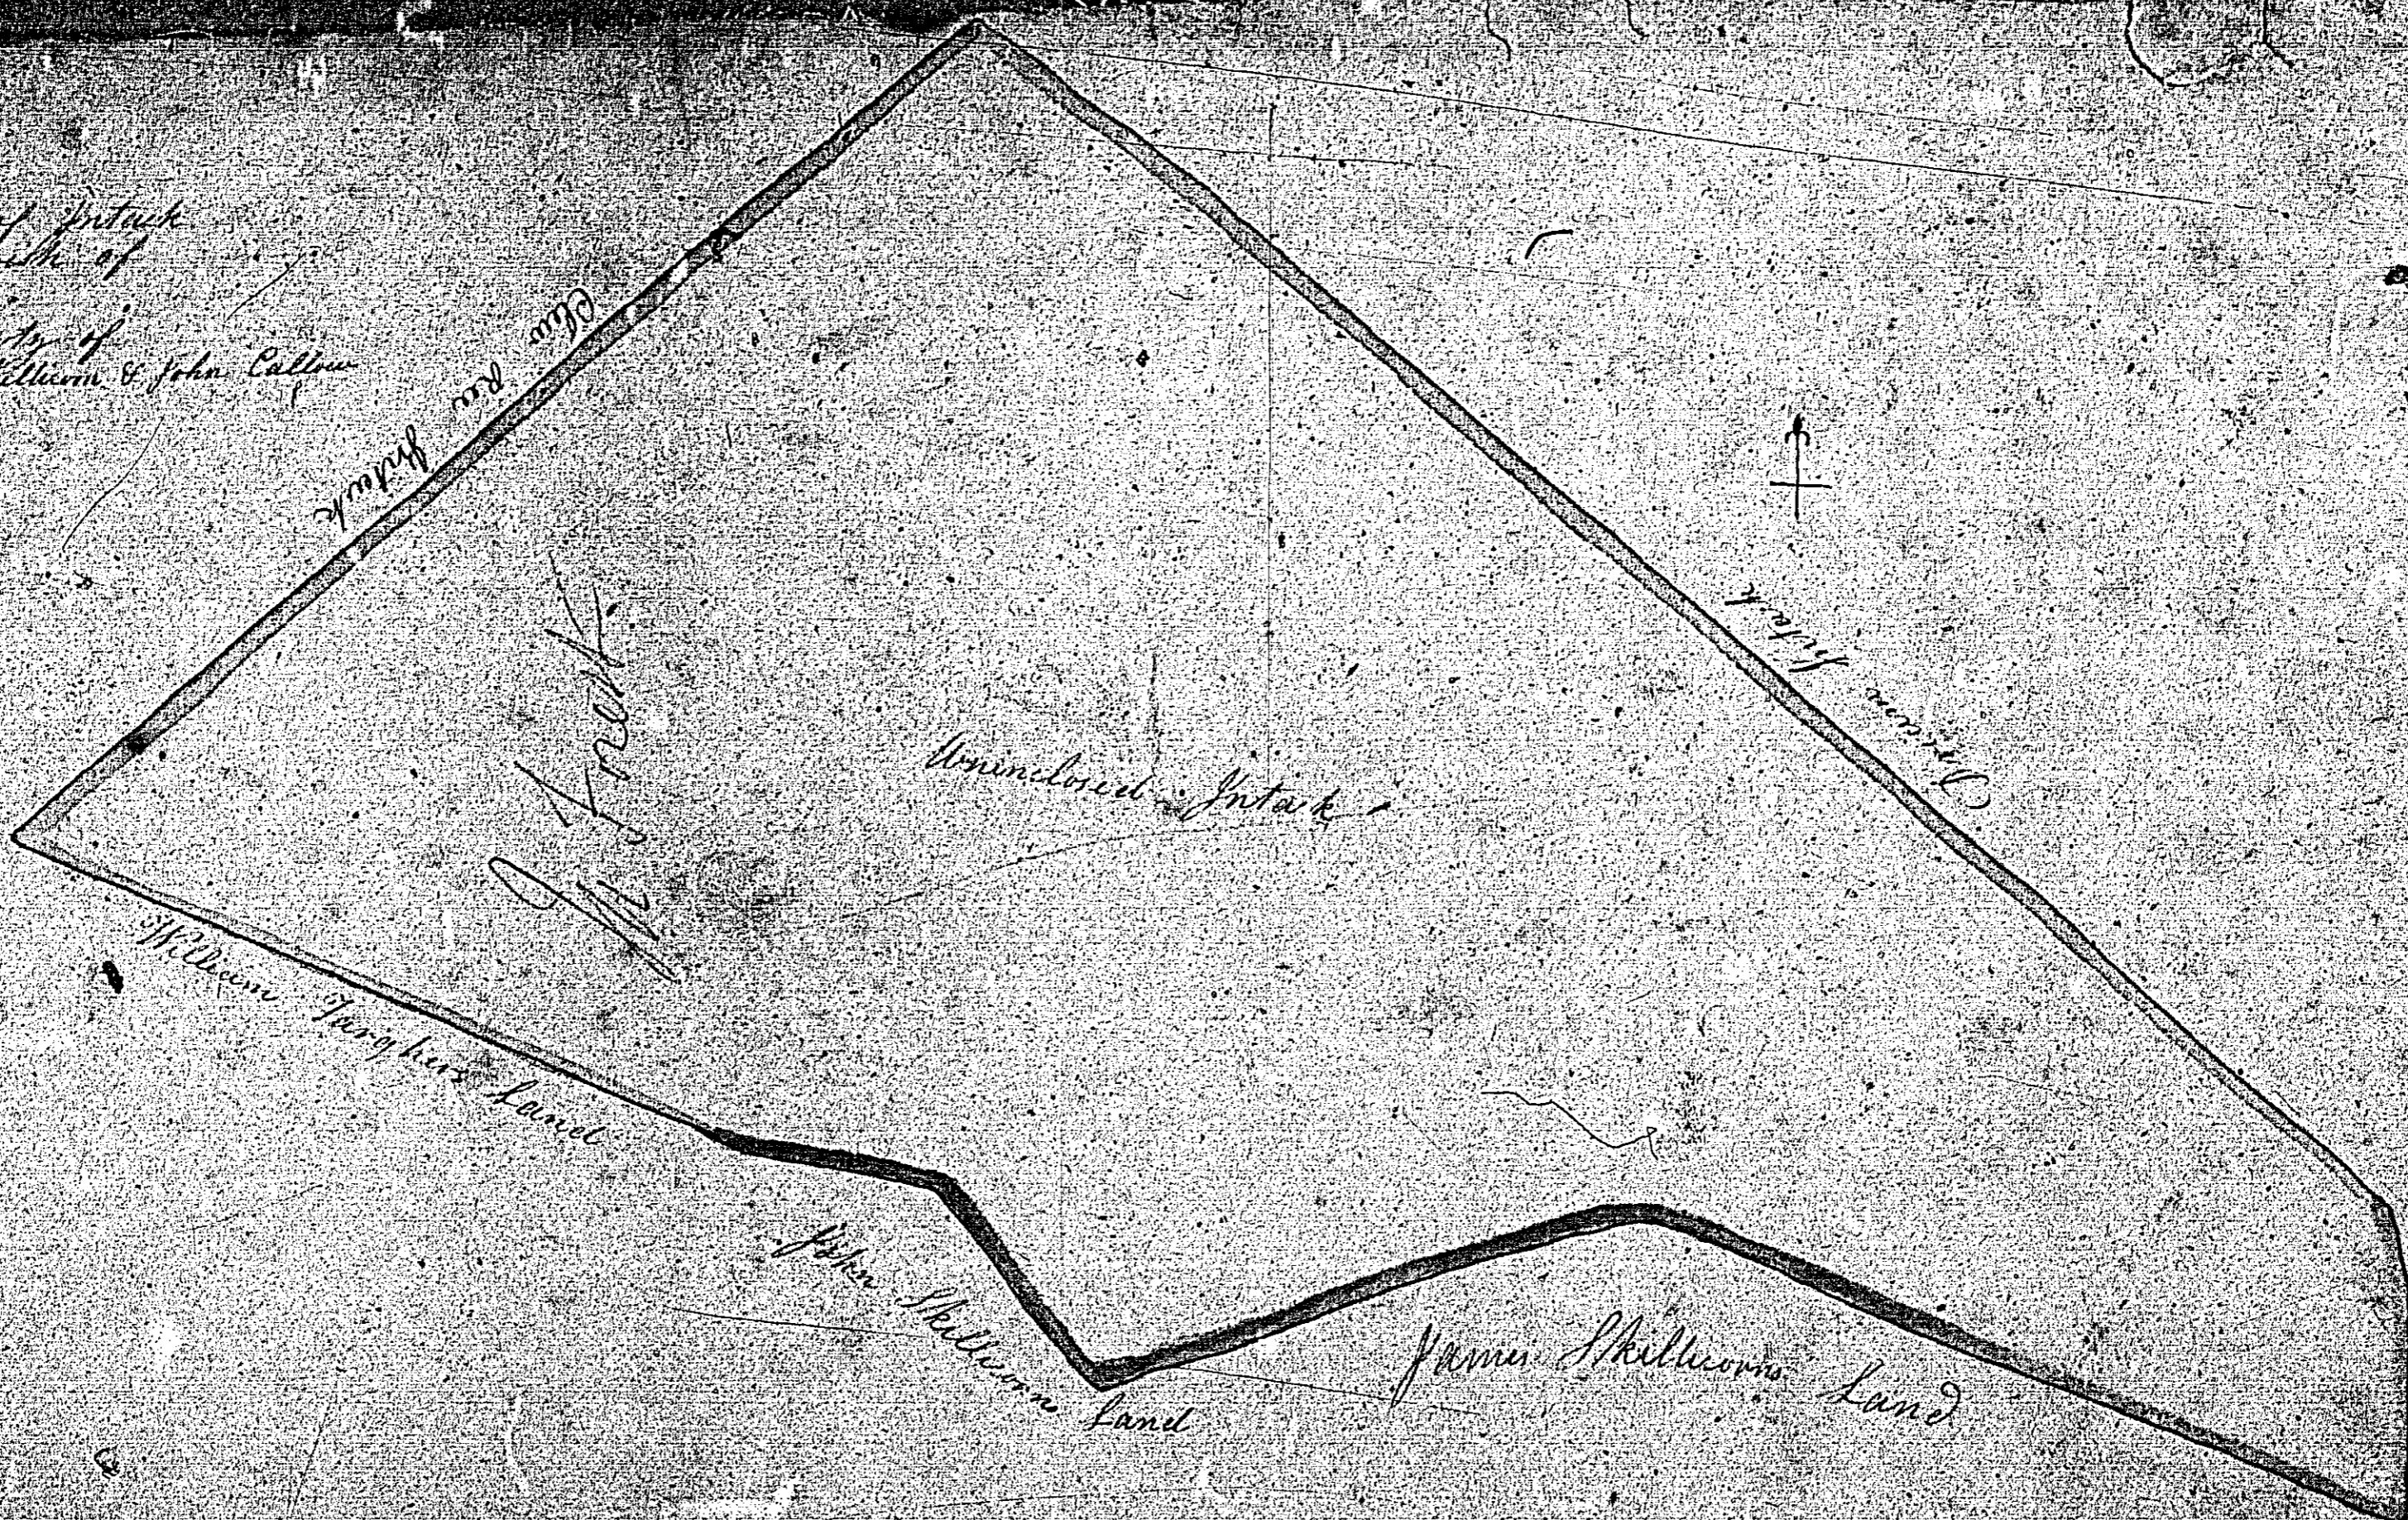

Content 59 & 52

Scale  
1 inch = 100 yds

Part of the parish

Marked  
by the

ISLE OF MAN GOVERNMENT: GENERAL REGISTRY

TITHE PLANS: PARISH OF LONAN

Original coloured (decorative)

1:30



END OF VOLUME