
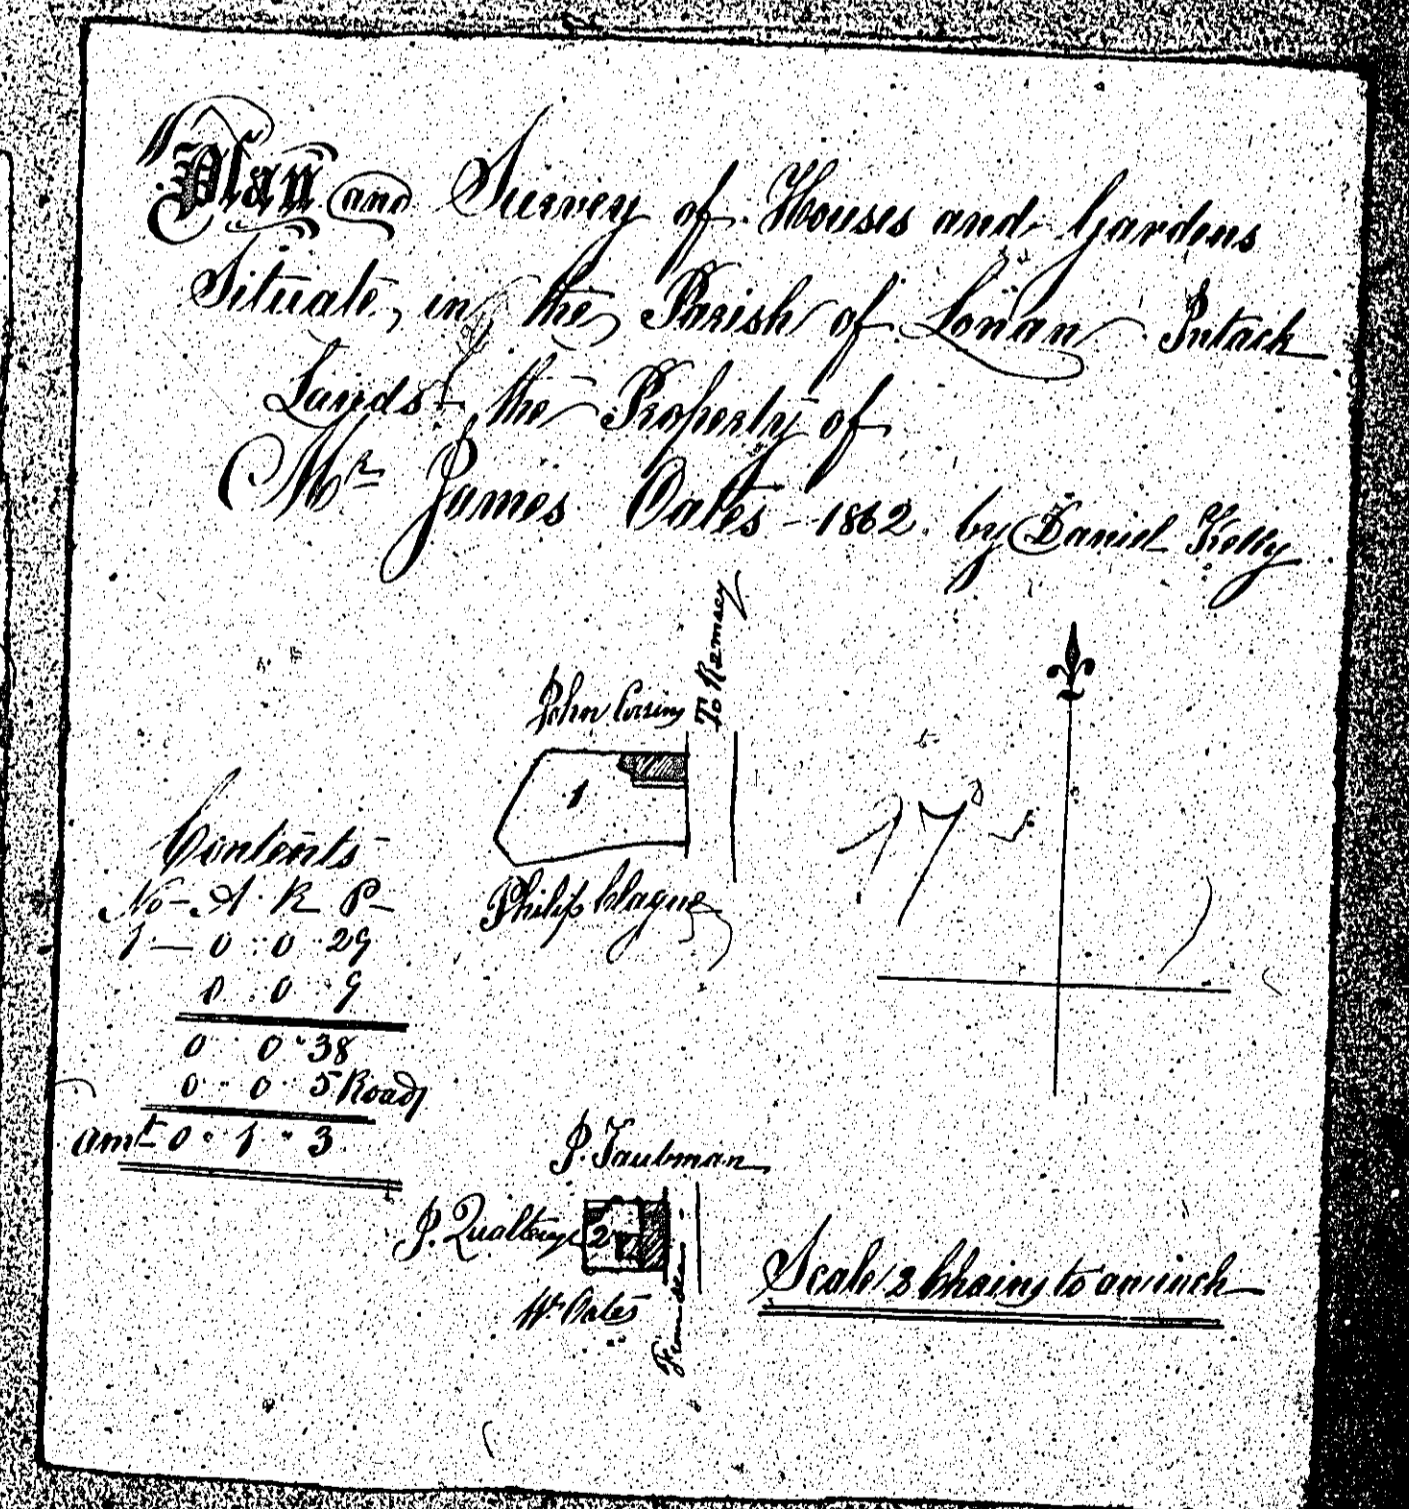
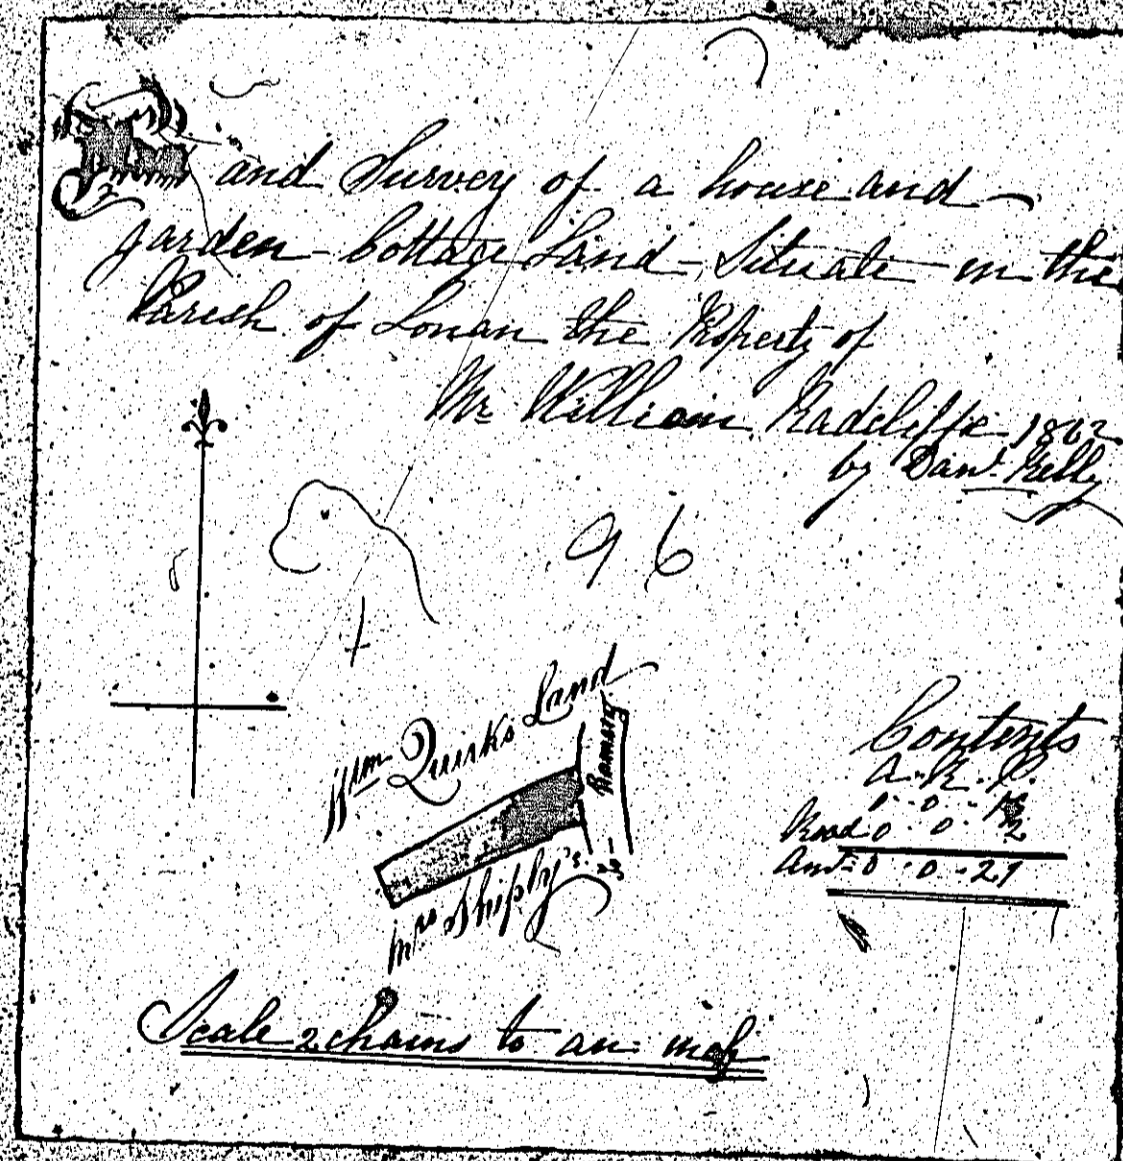
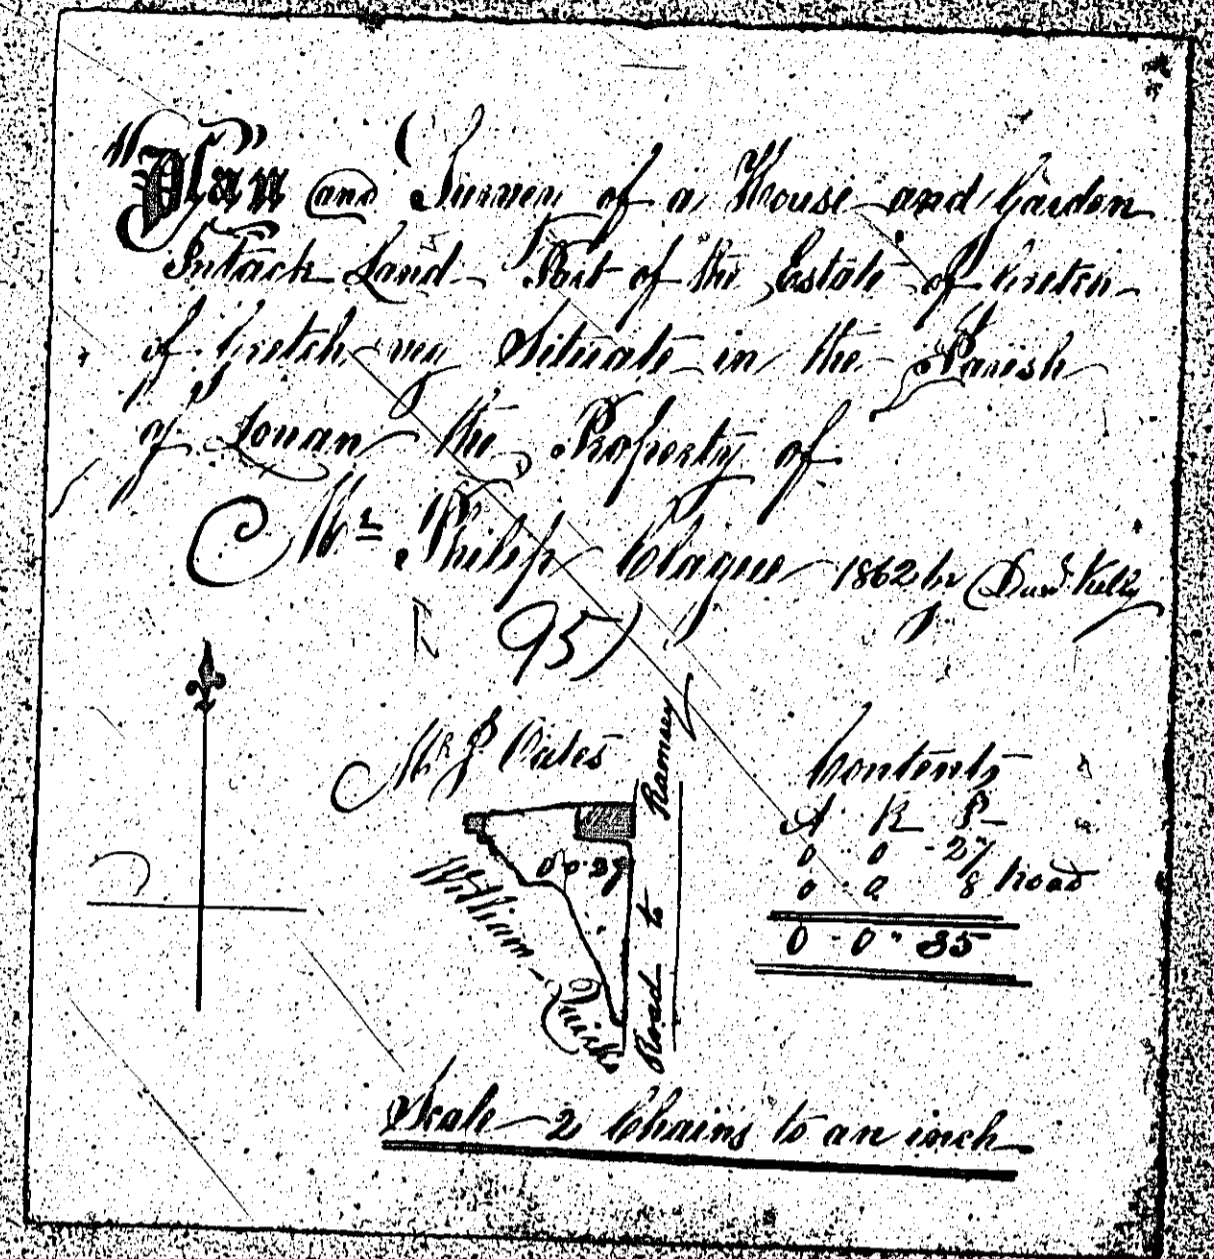


ISLE OF MAN GOVERNMENT: GENERAL REGISTRY

ASYLUM PLANS: PARISH OF LONAN

Originals coloured

1:23



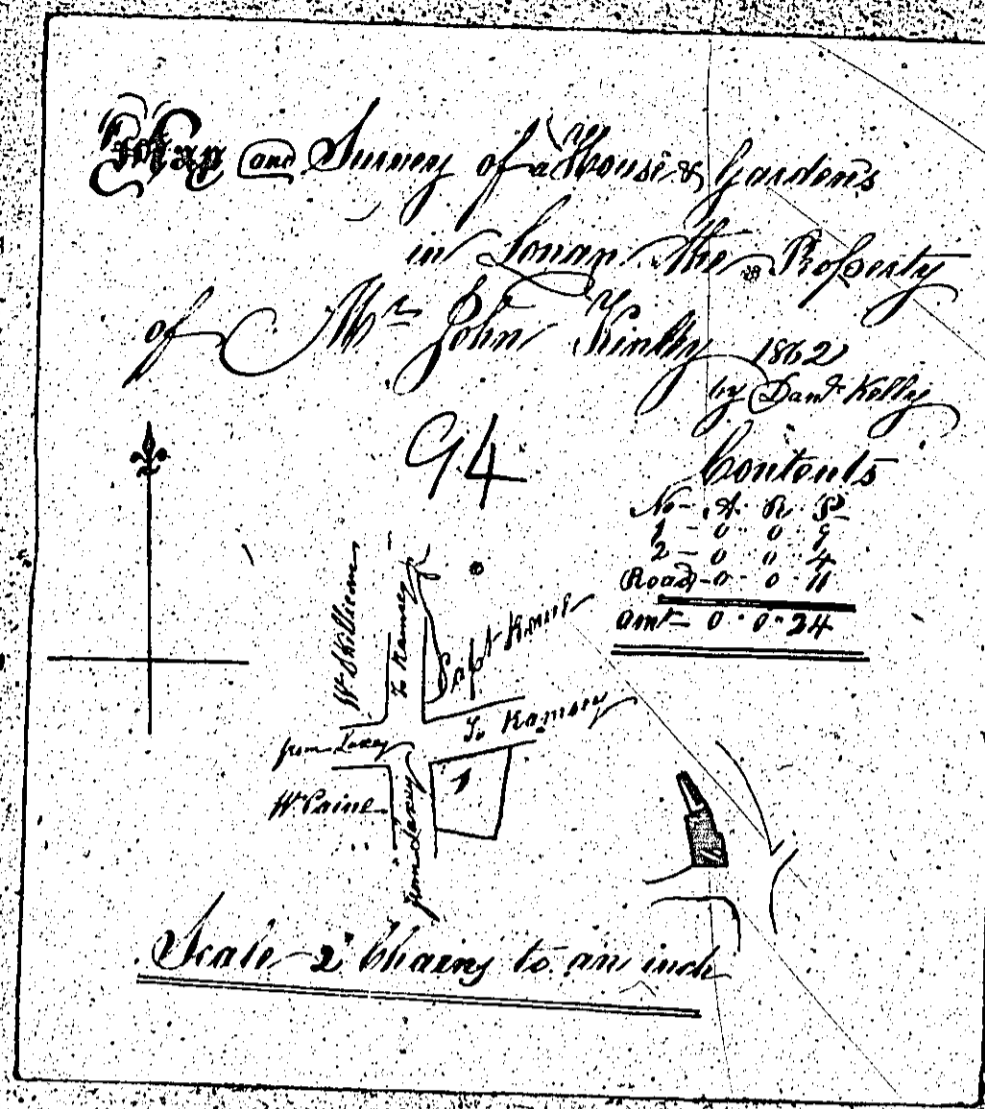


ISLE OF MAN GOVERNMENT: GENERAL REGISTRY

ASYLUM PLANS: PARISH OF LONAN

1:23

- 98 Original coloured (decorative)
- 99 Original monotone
- 100 Original monotone

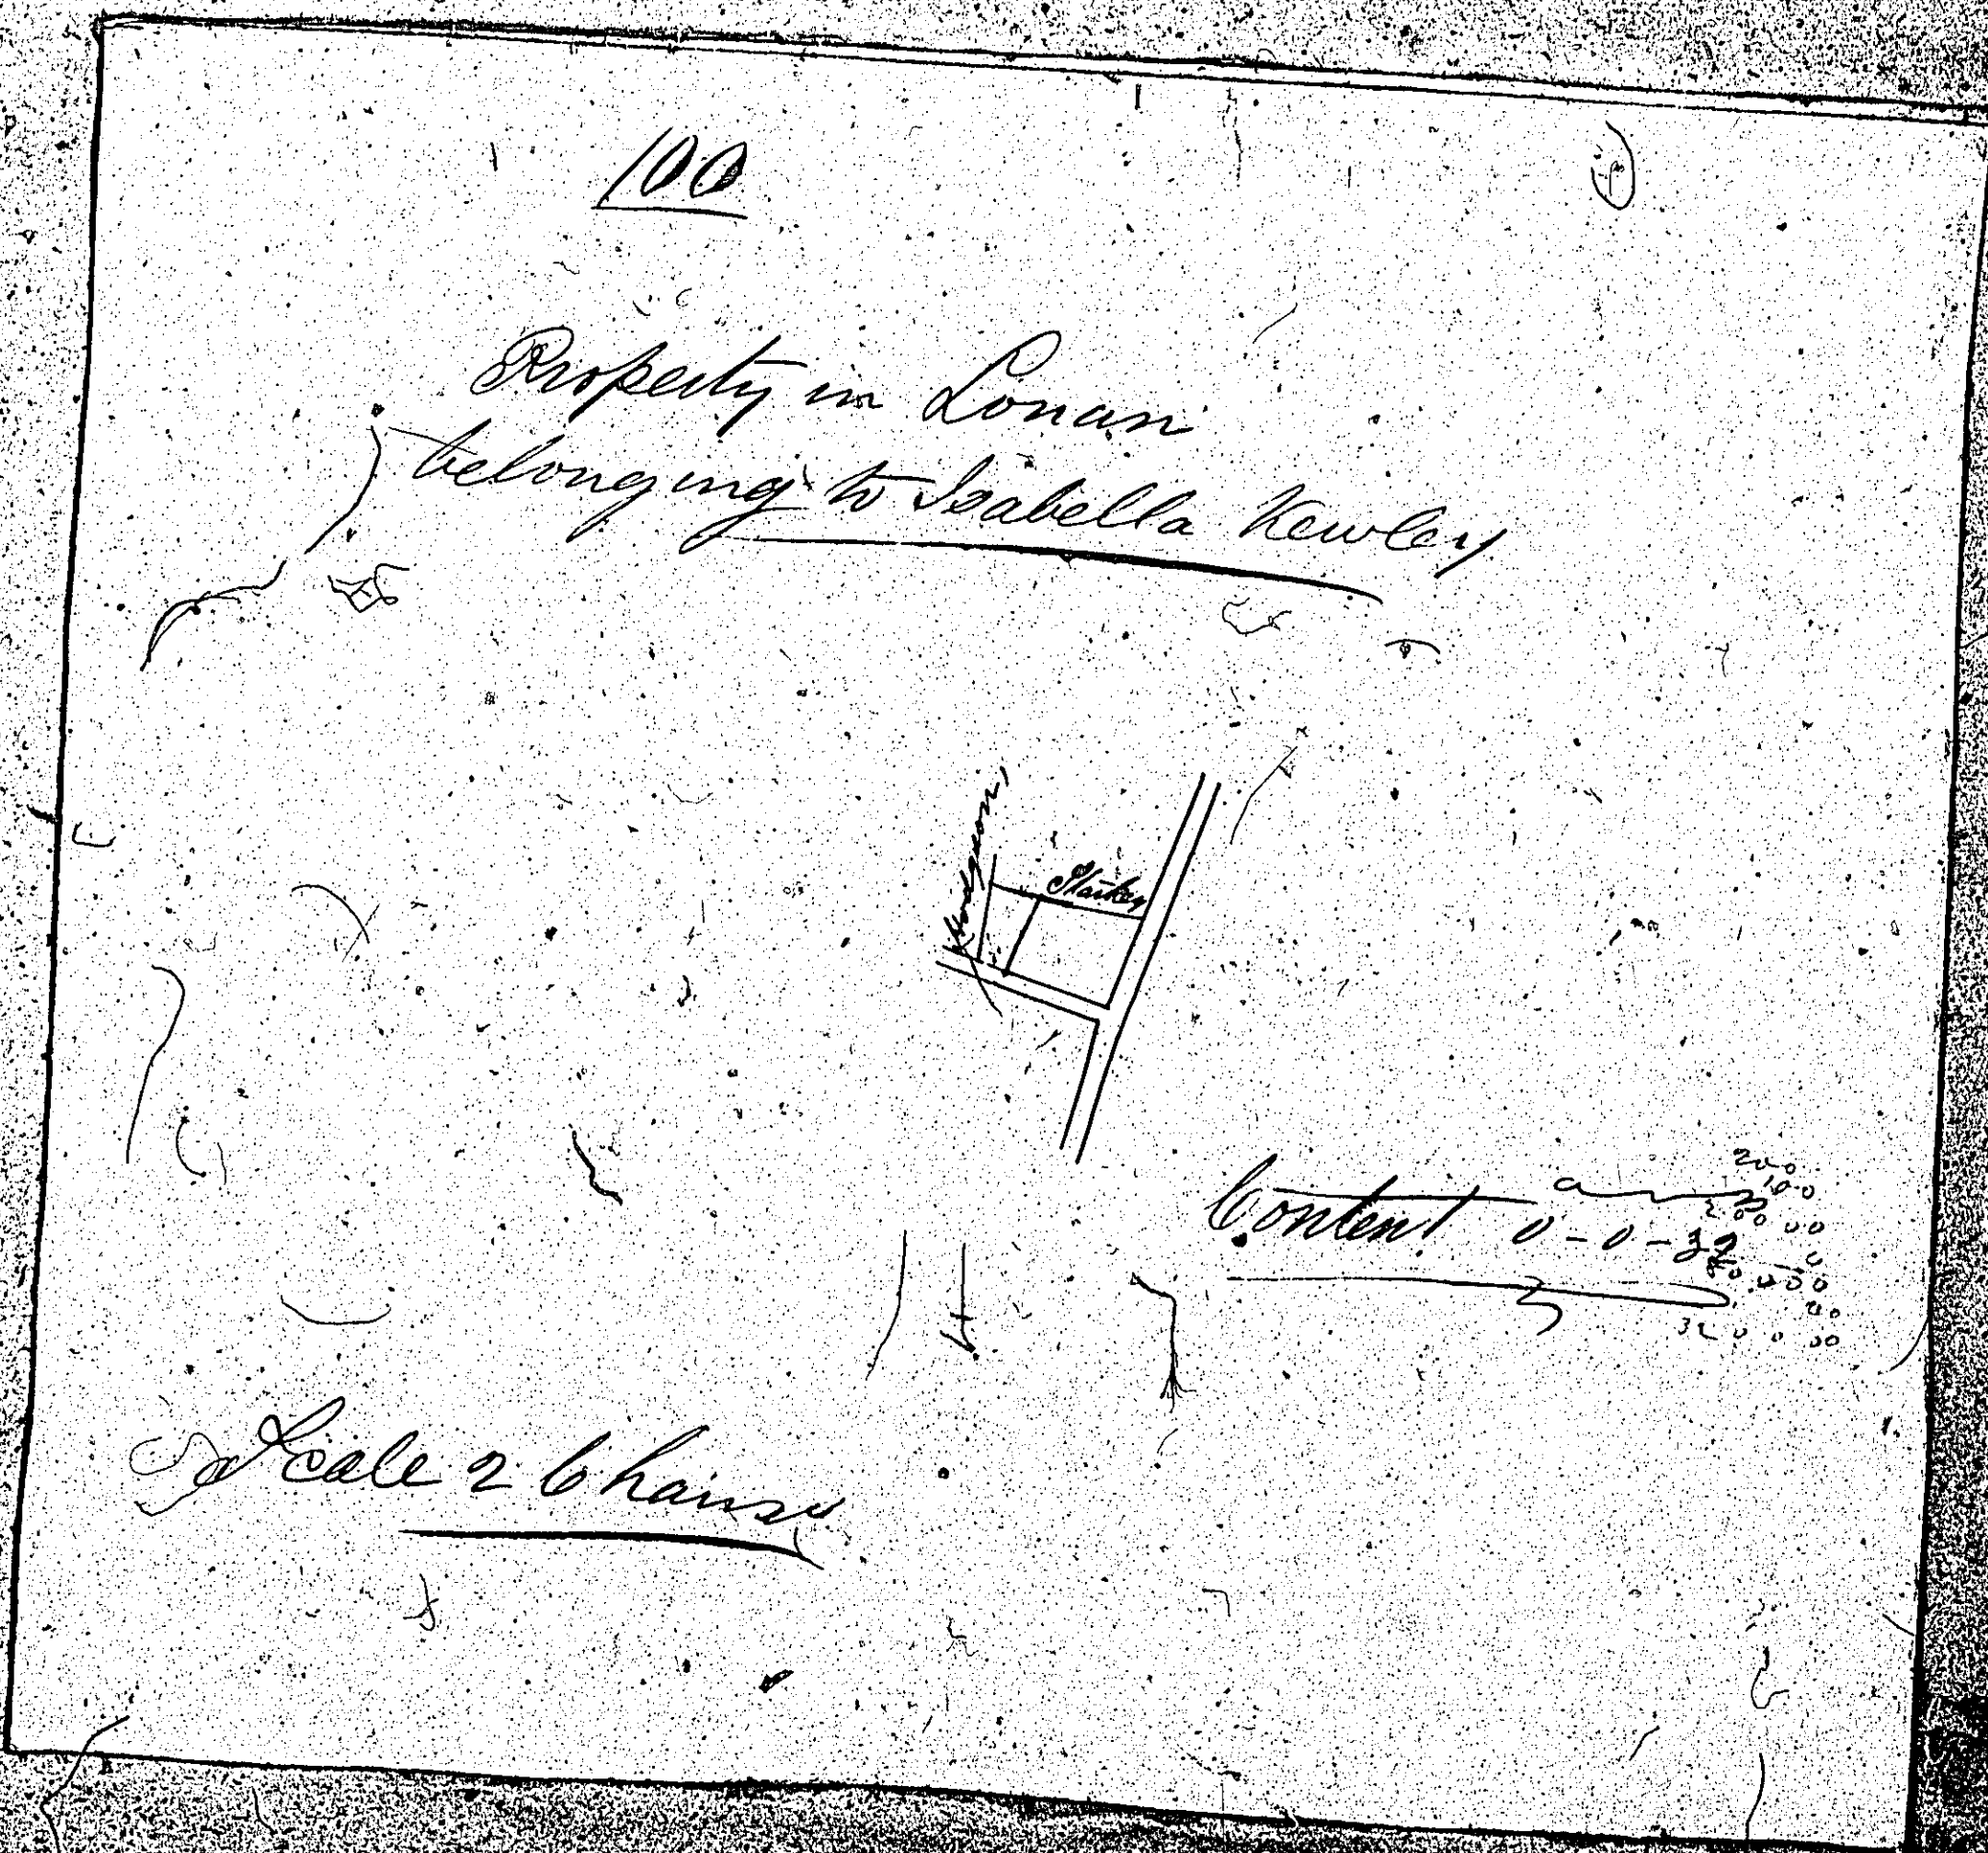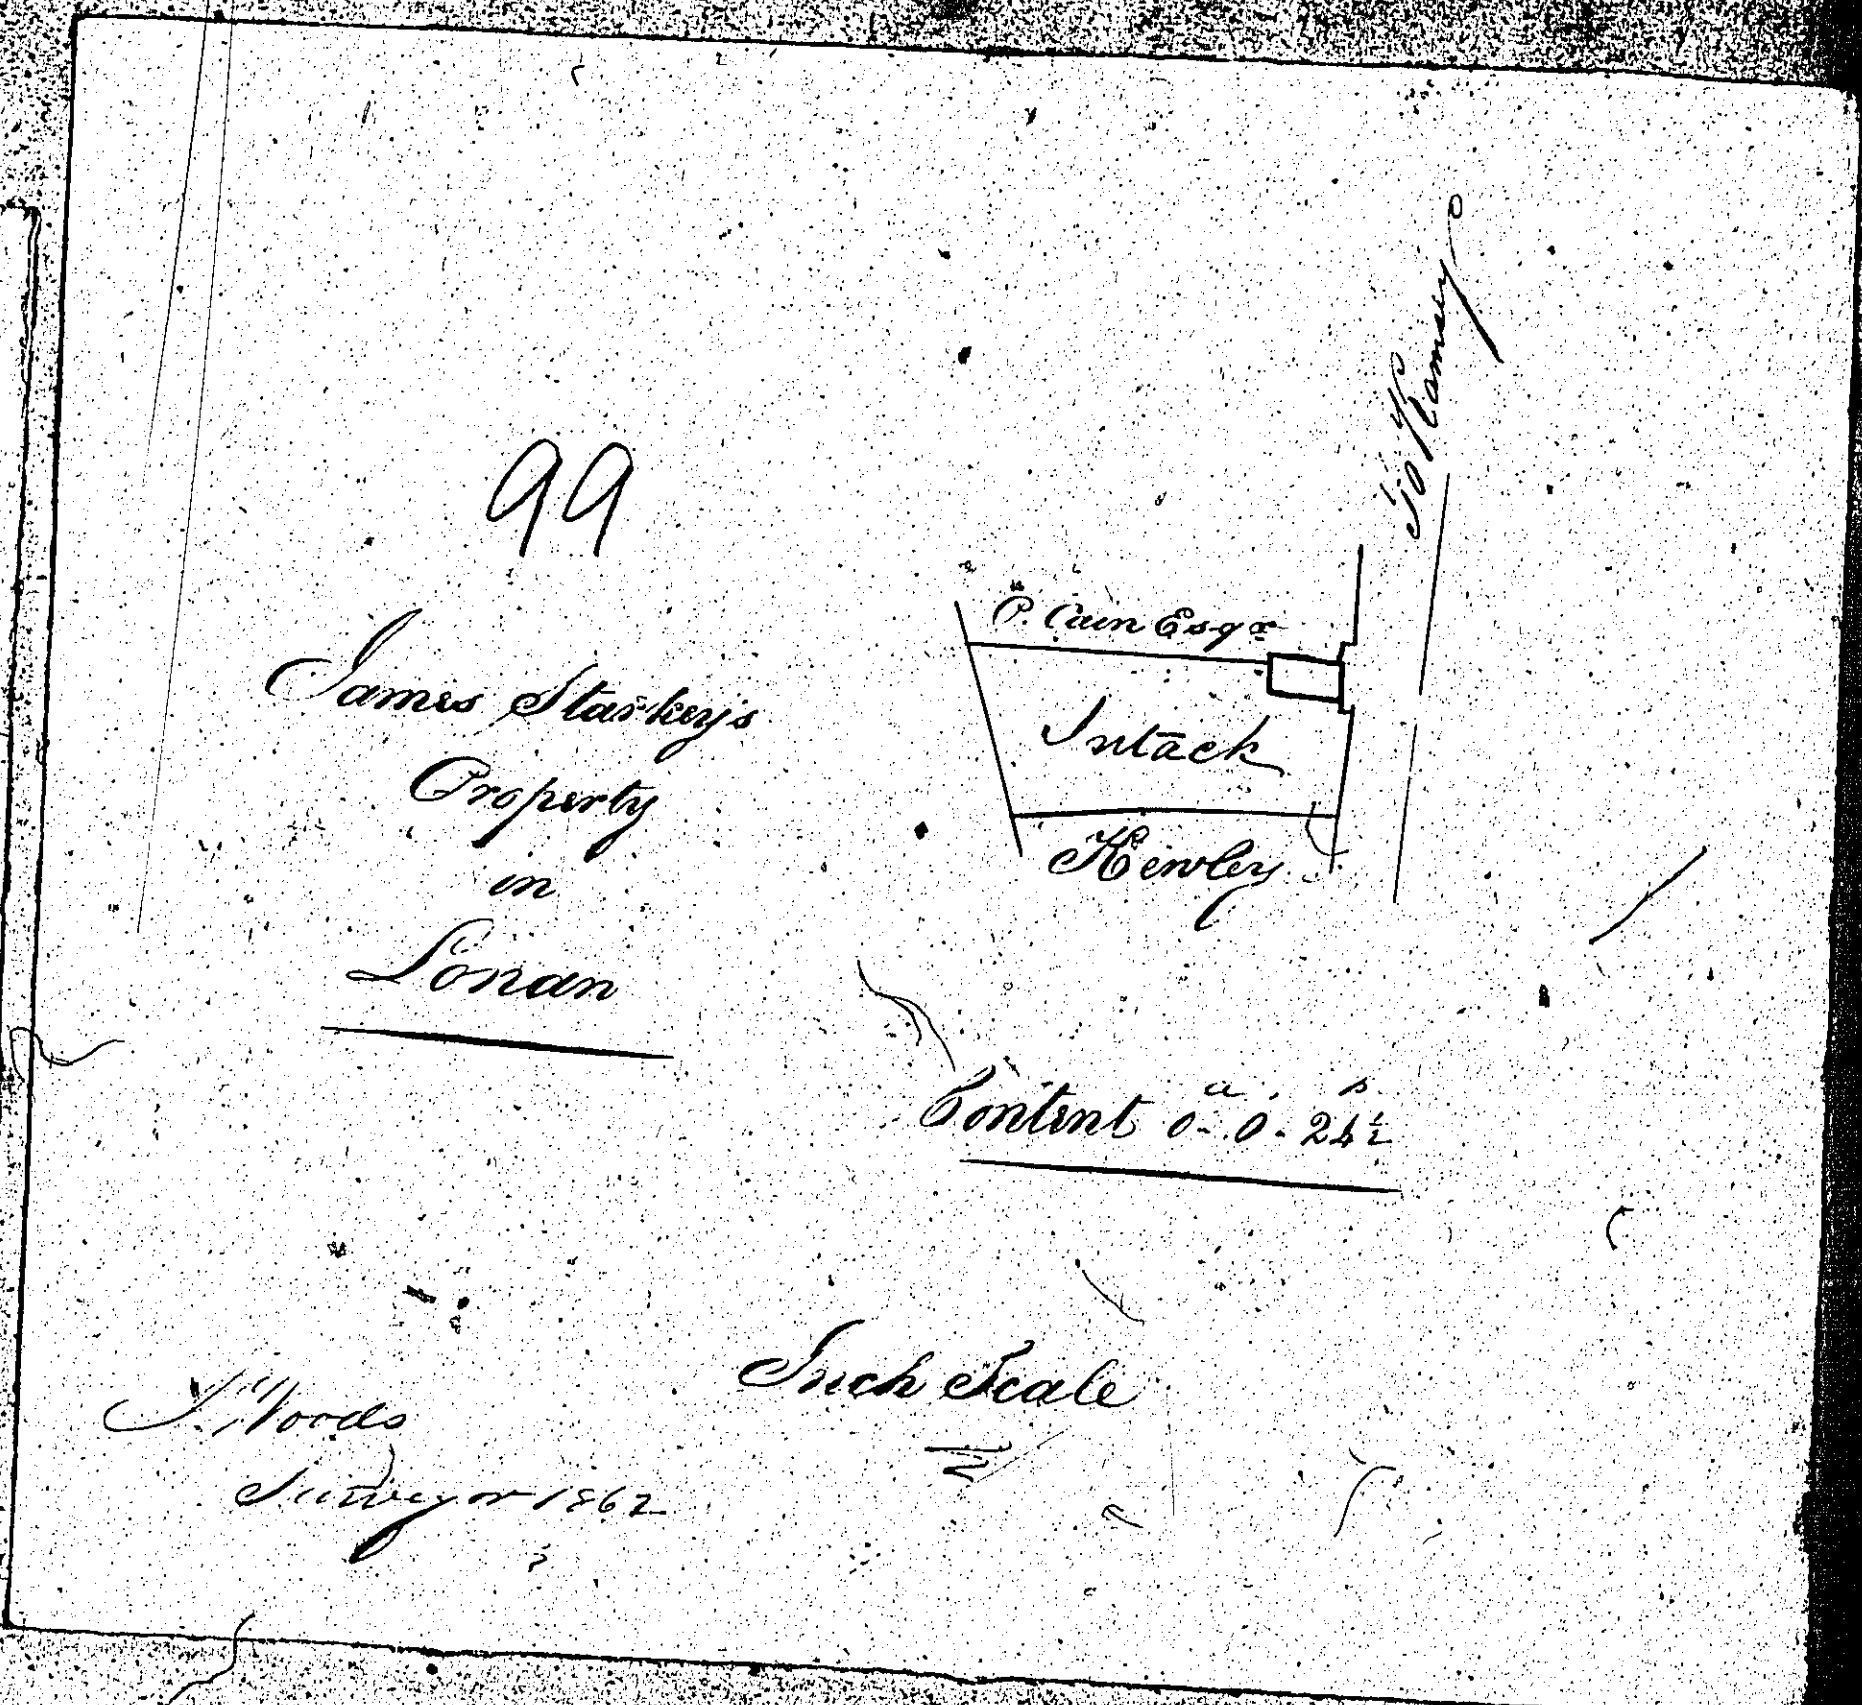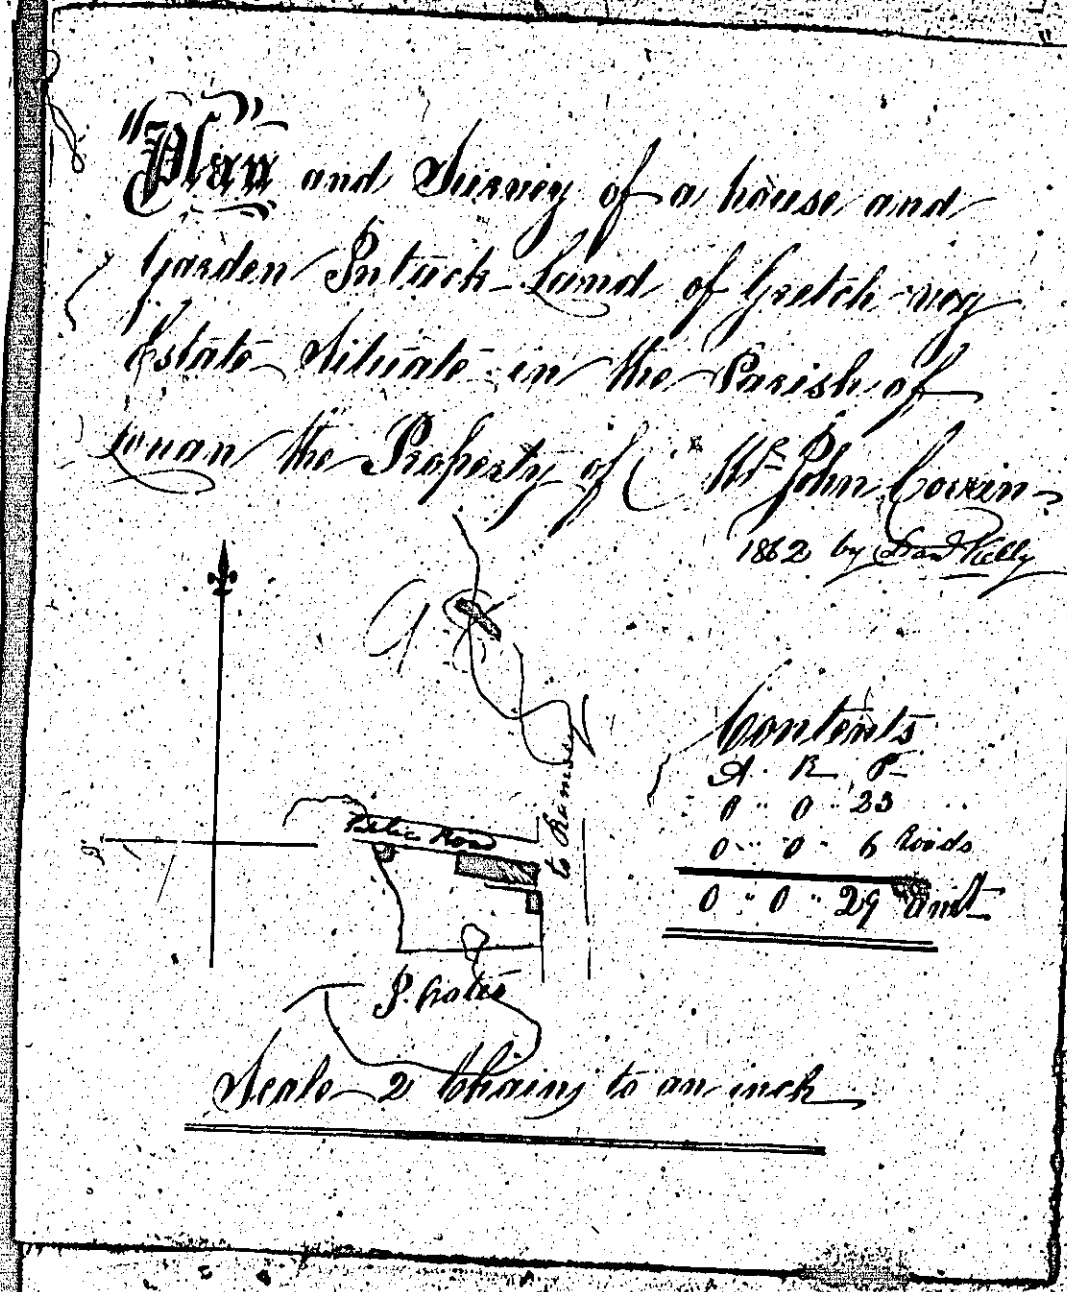

There is no plan
numbered





101

ISLE OF MAN GOVERNMENT: GENERAL REGISTRY

ASYLUM PLANS: PARISH OF LONAN

Originals coloured

1:23

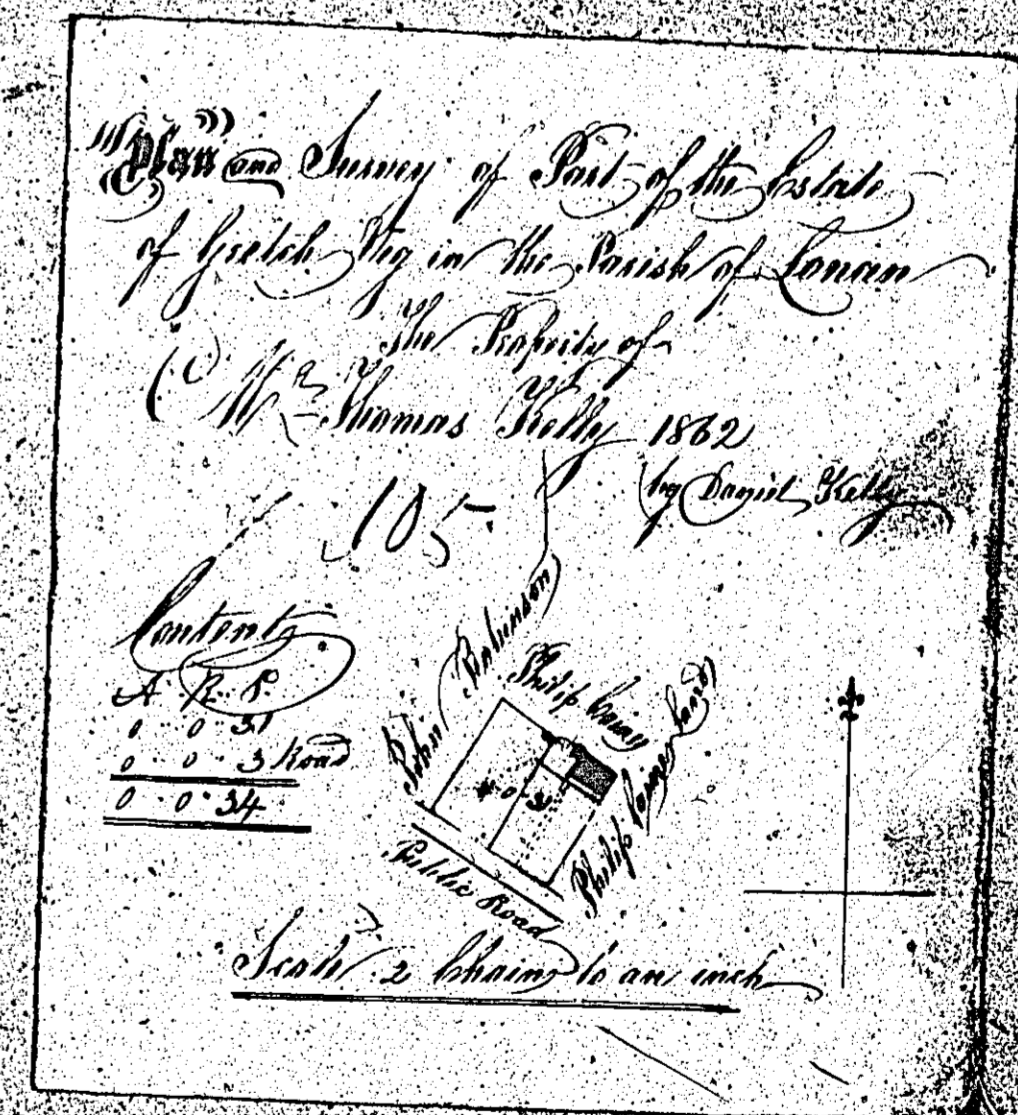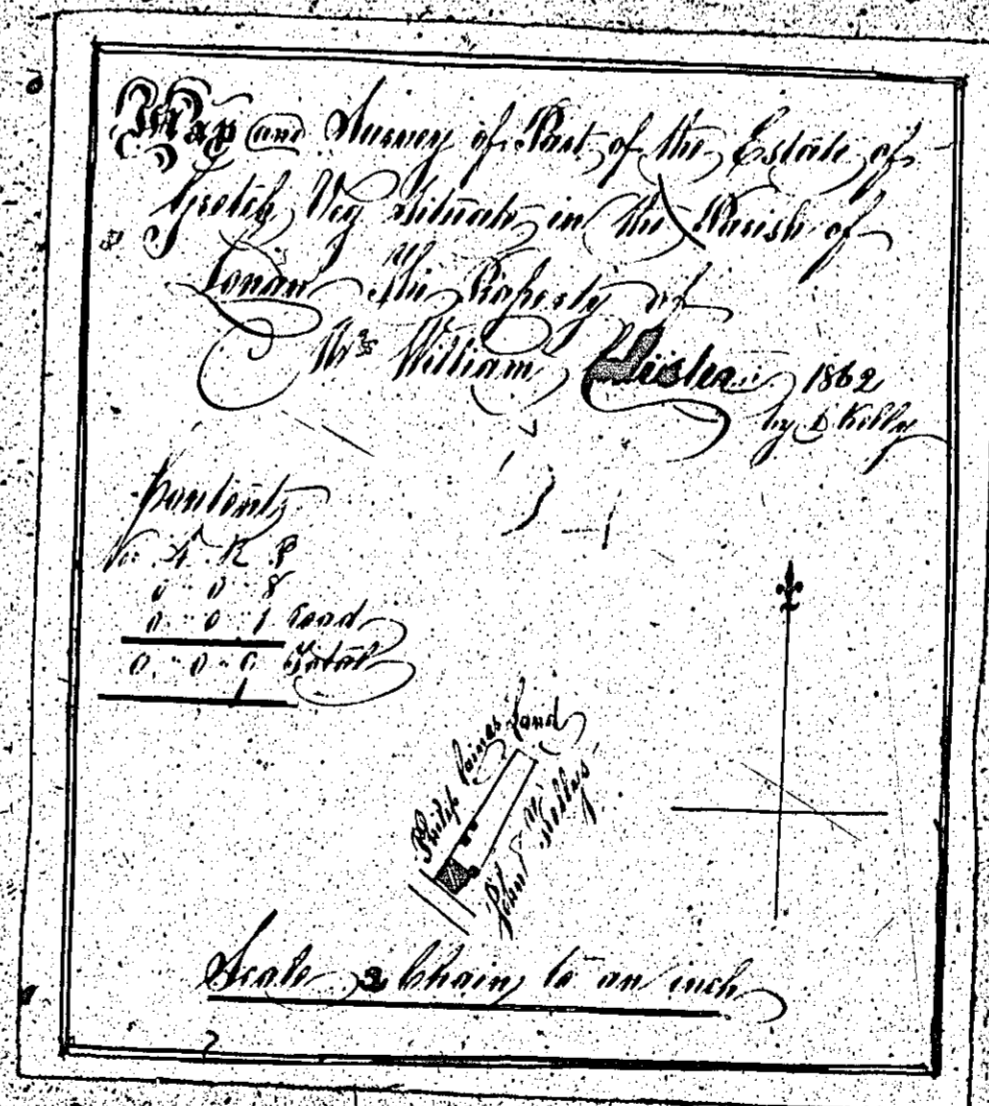
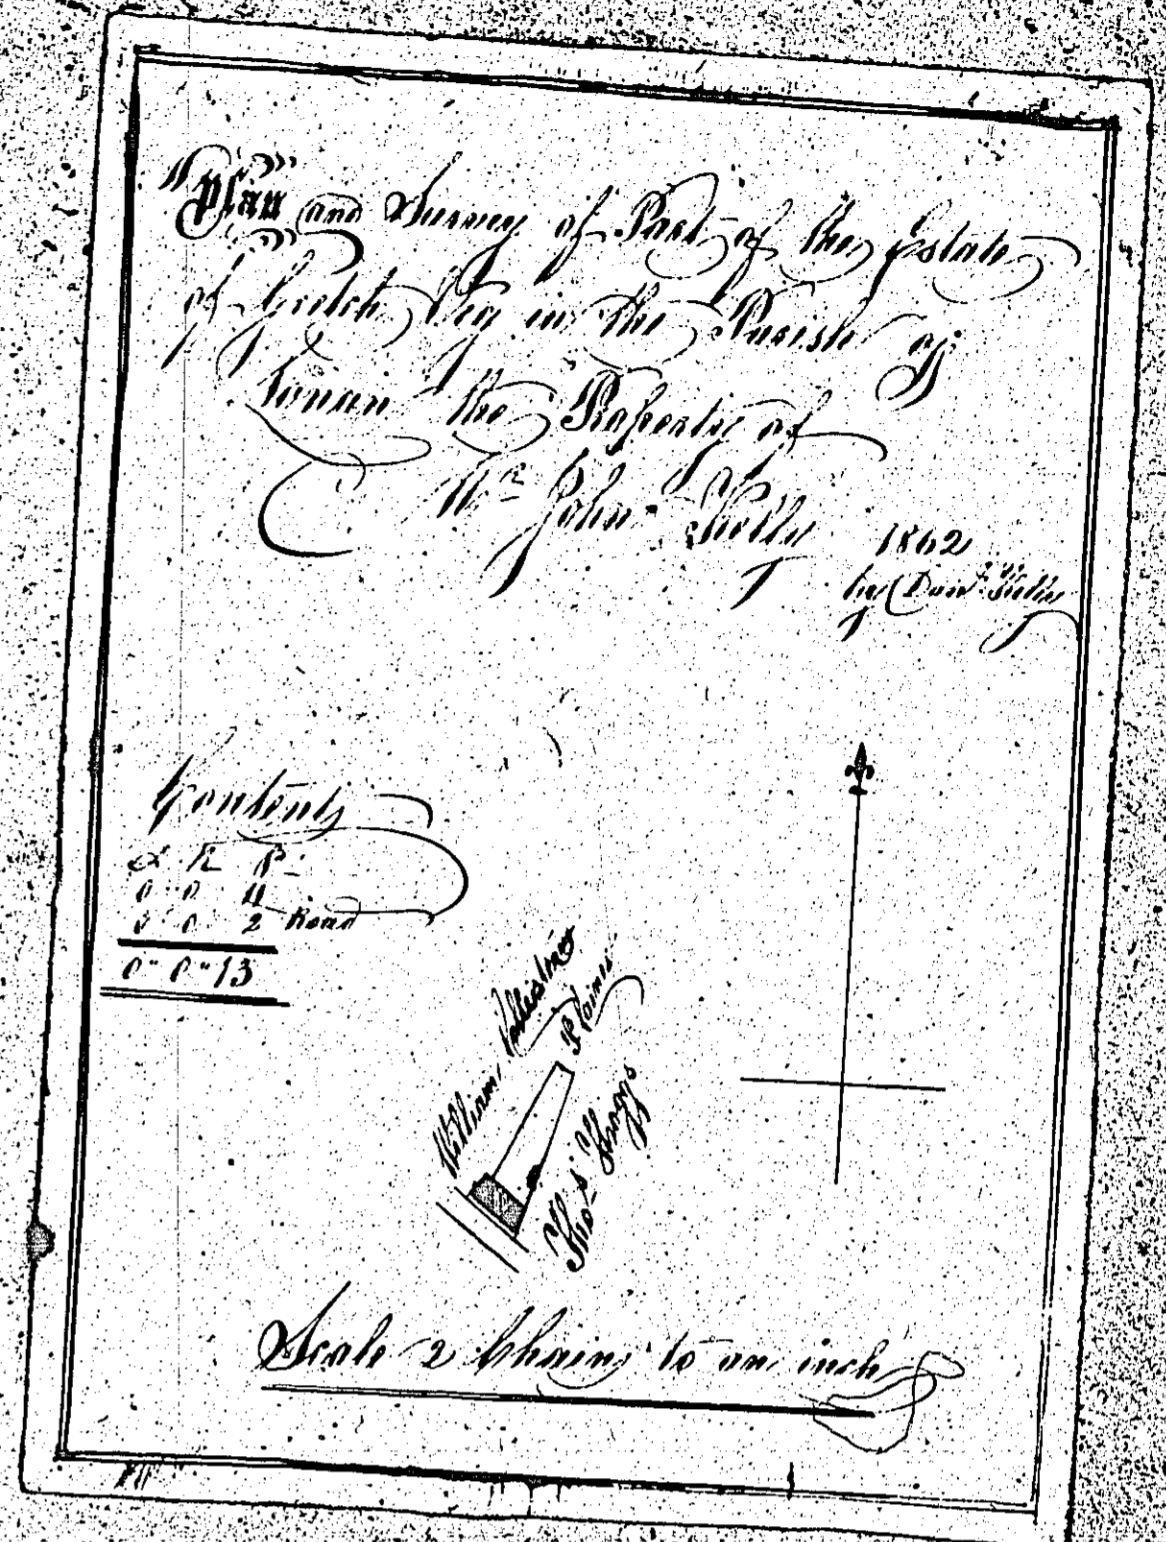
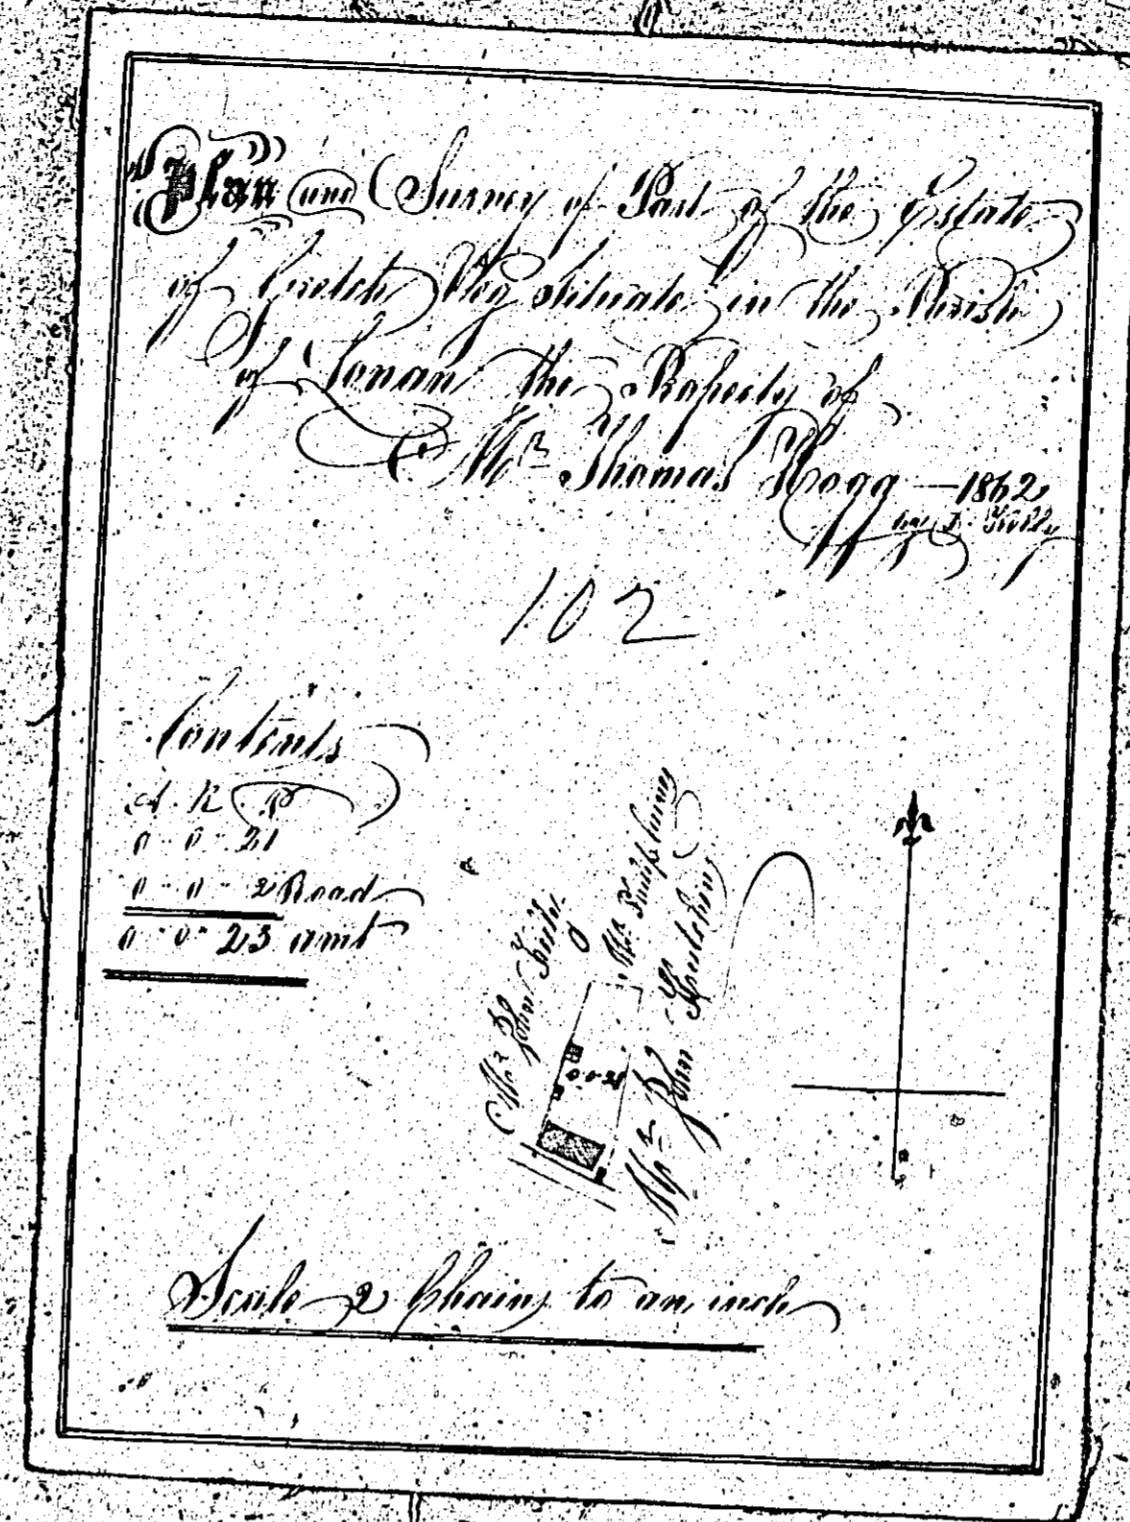


ISLE OF MAN GOVERNMENT: GENERAL REGISTRY

ASYLUM PLANS: PARISH OF LONAN

- 106 Original coloured
- 107 Original monotone
- 108 Original monotone

1:23

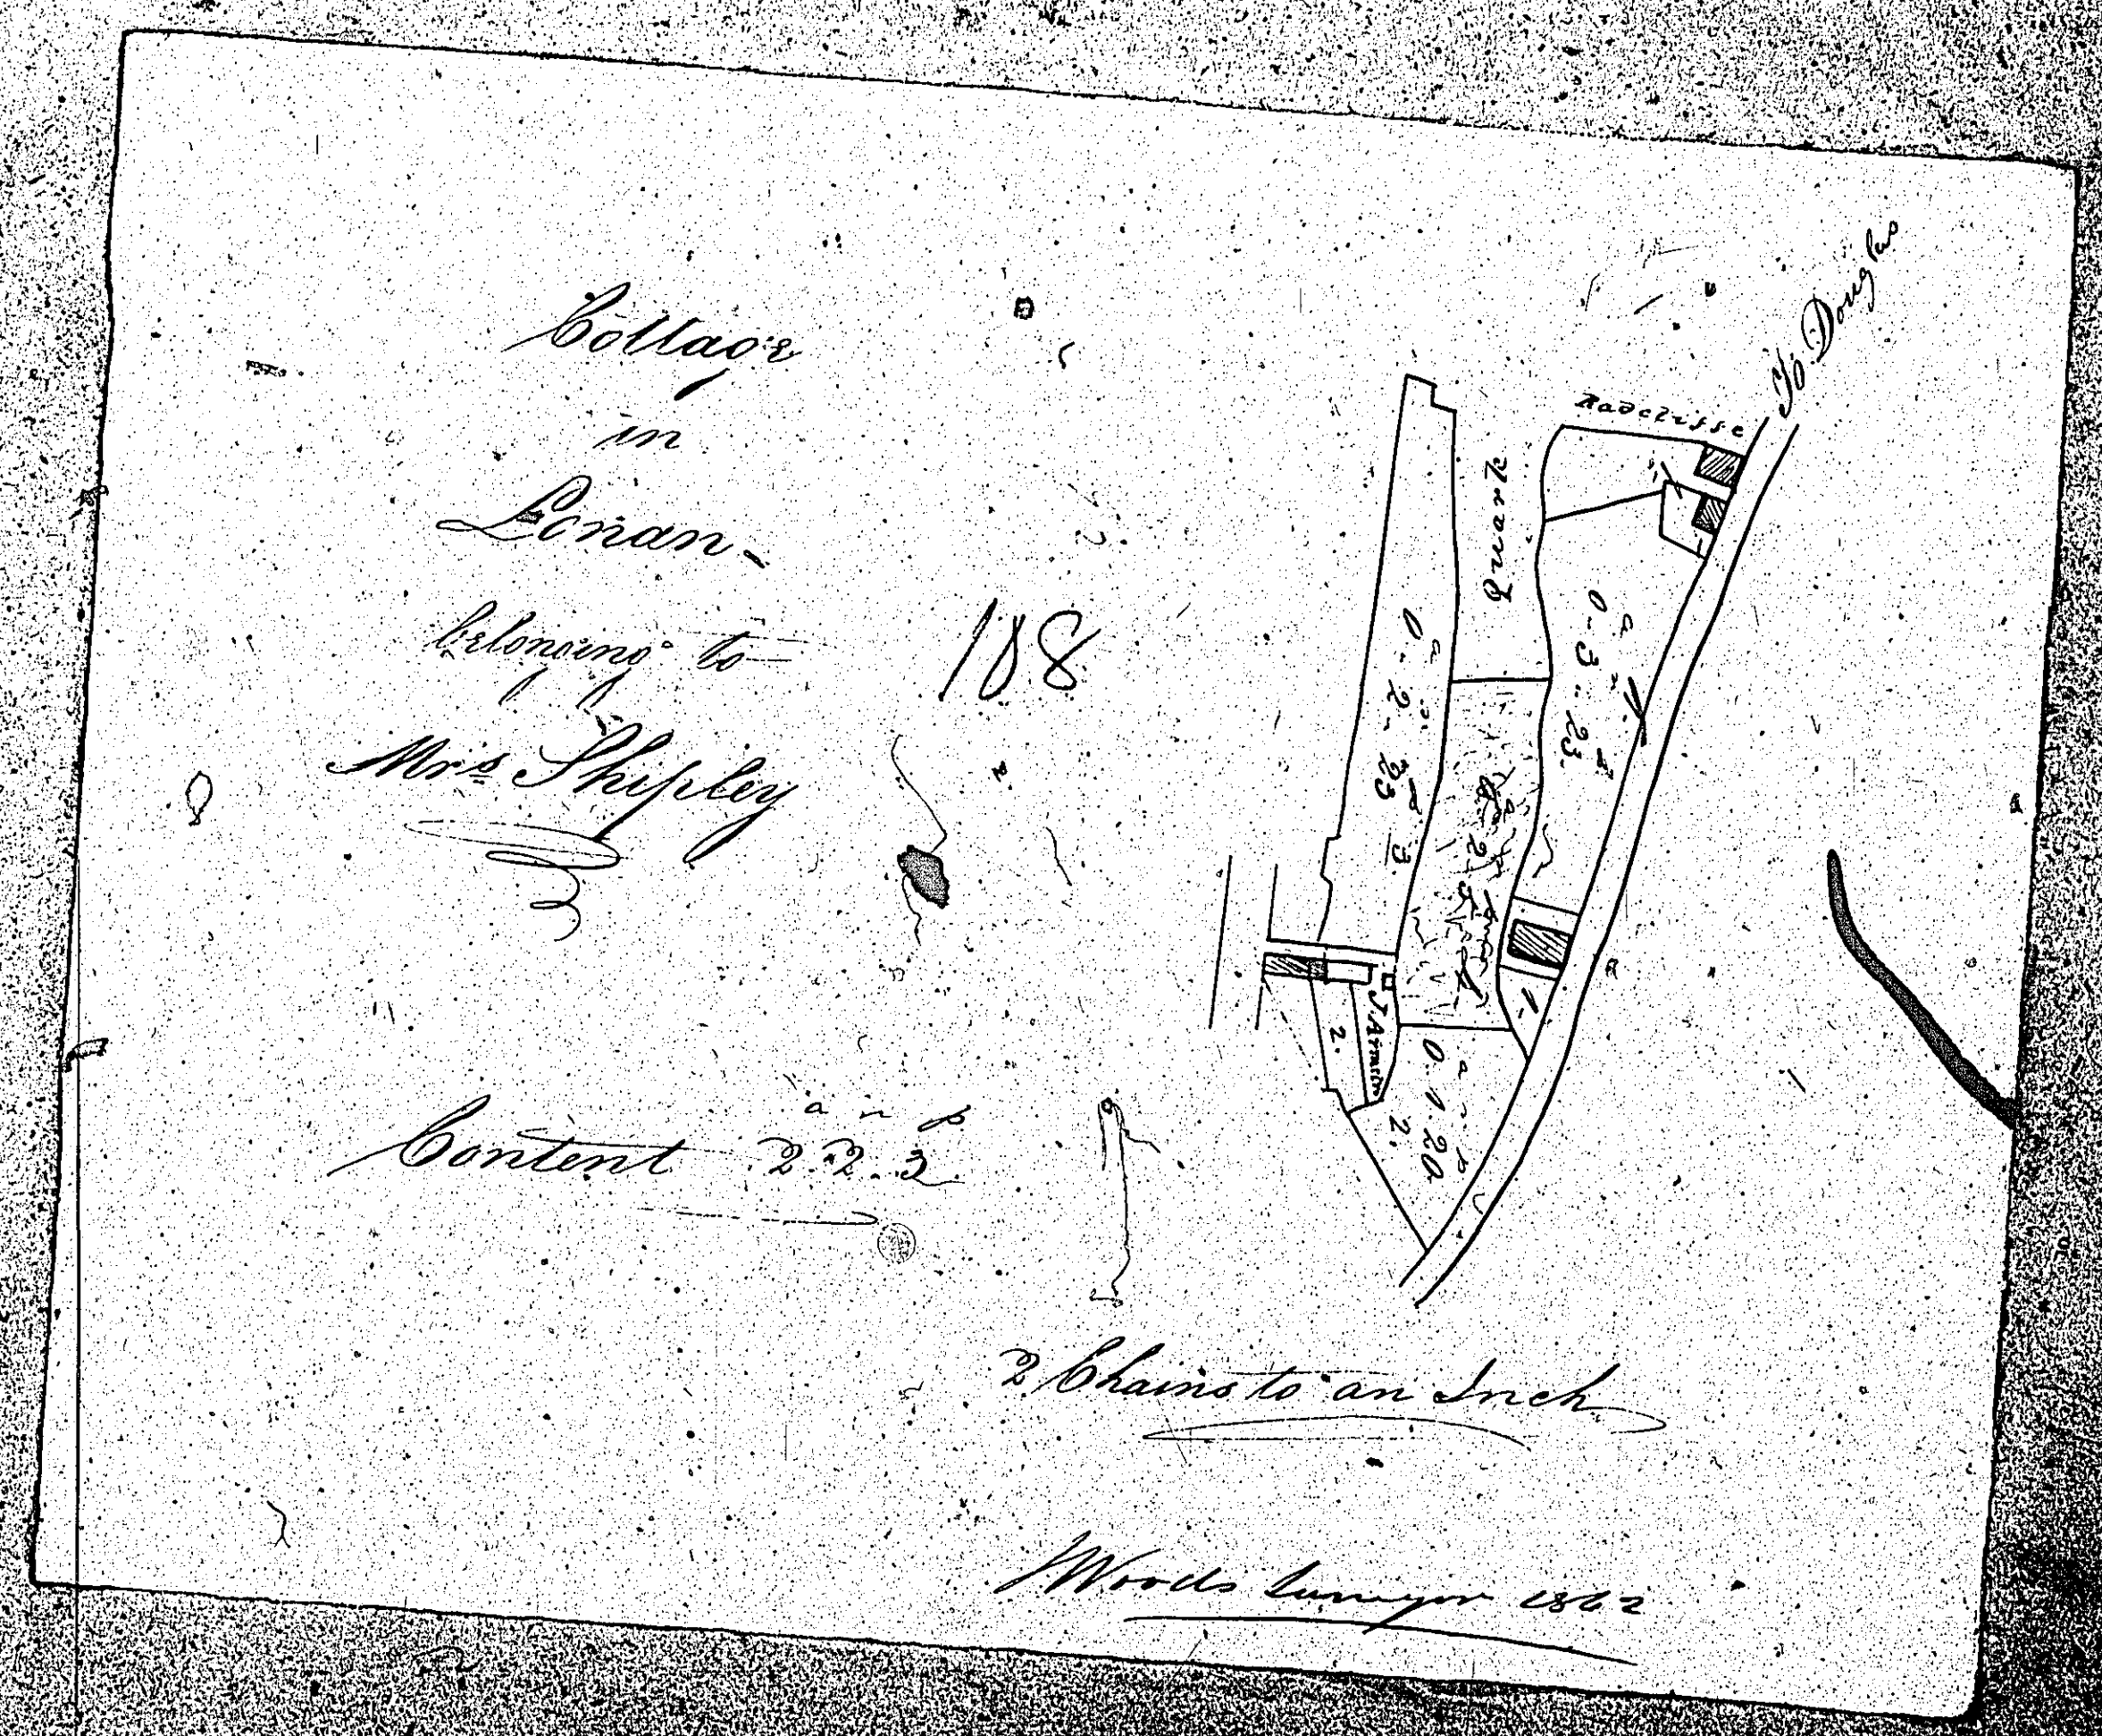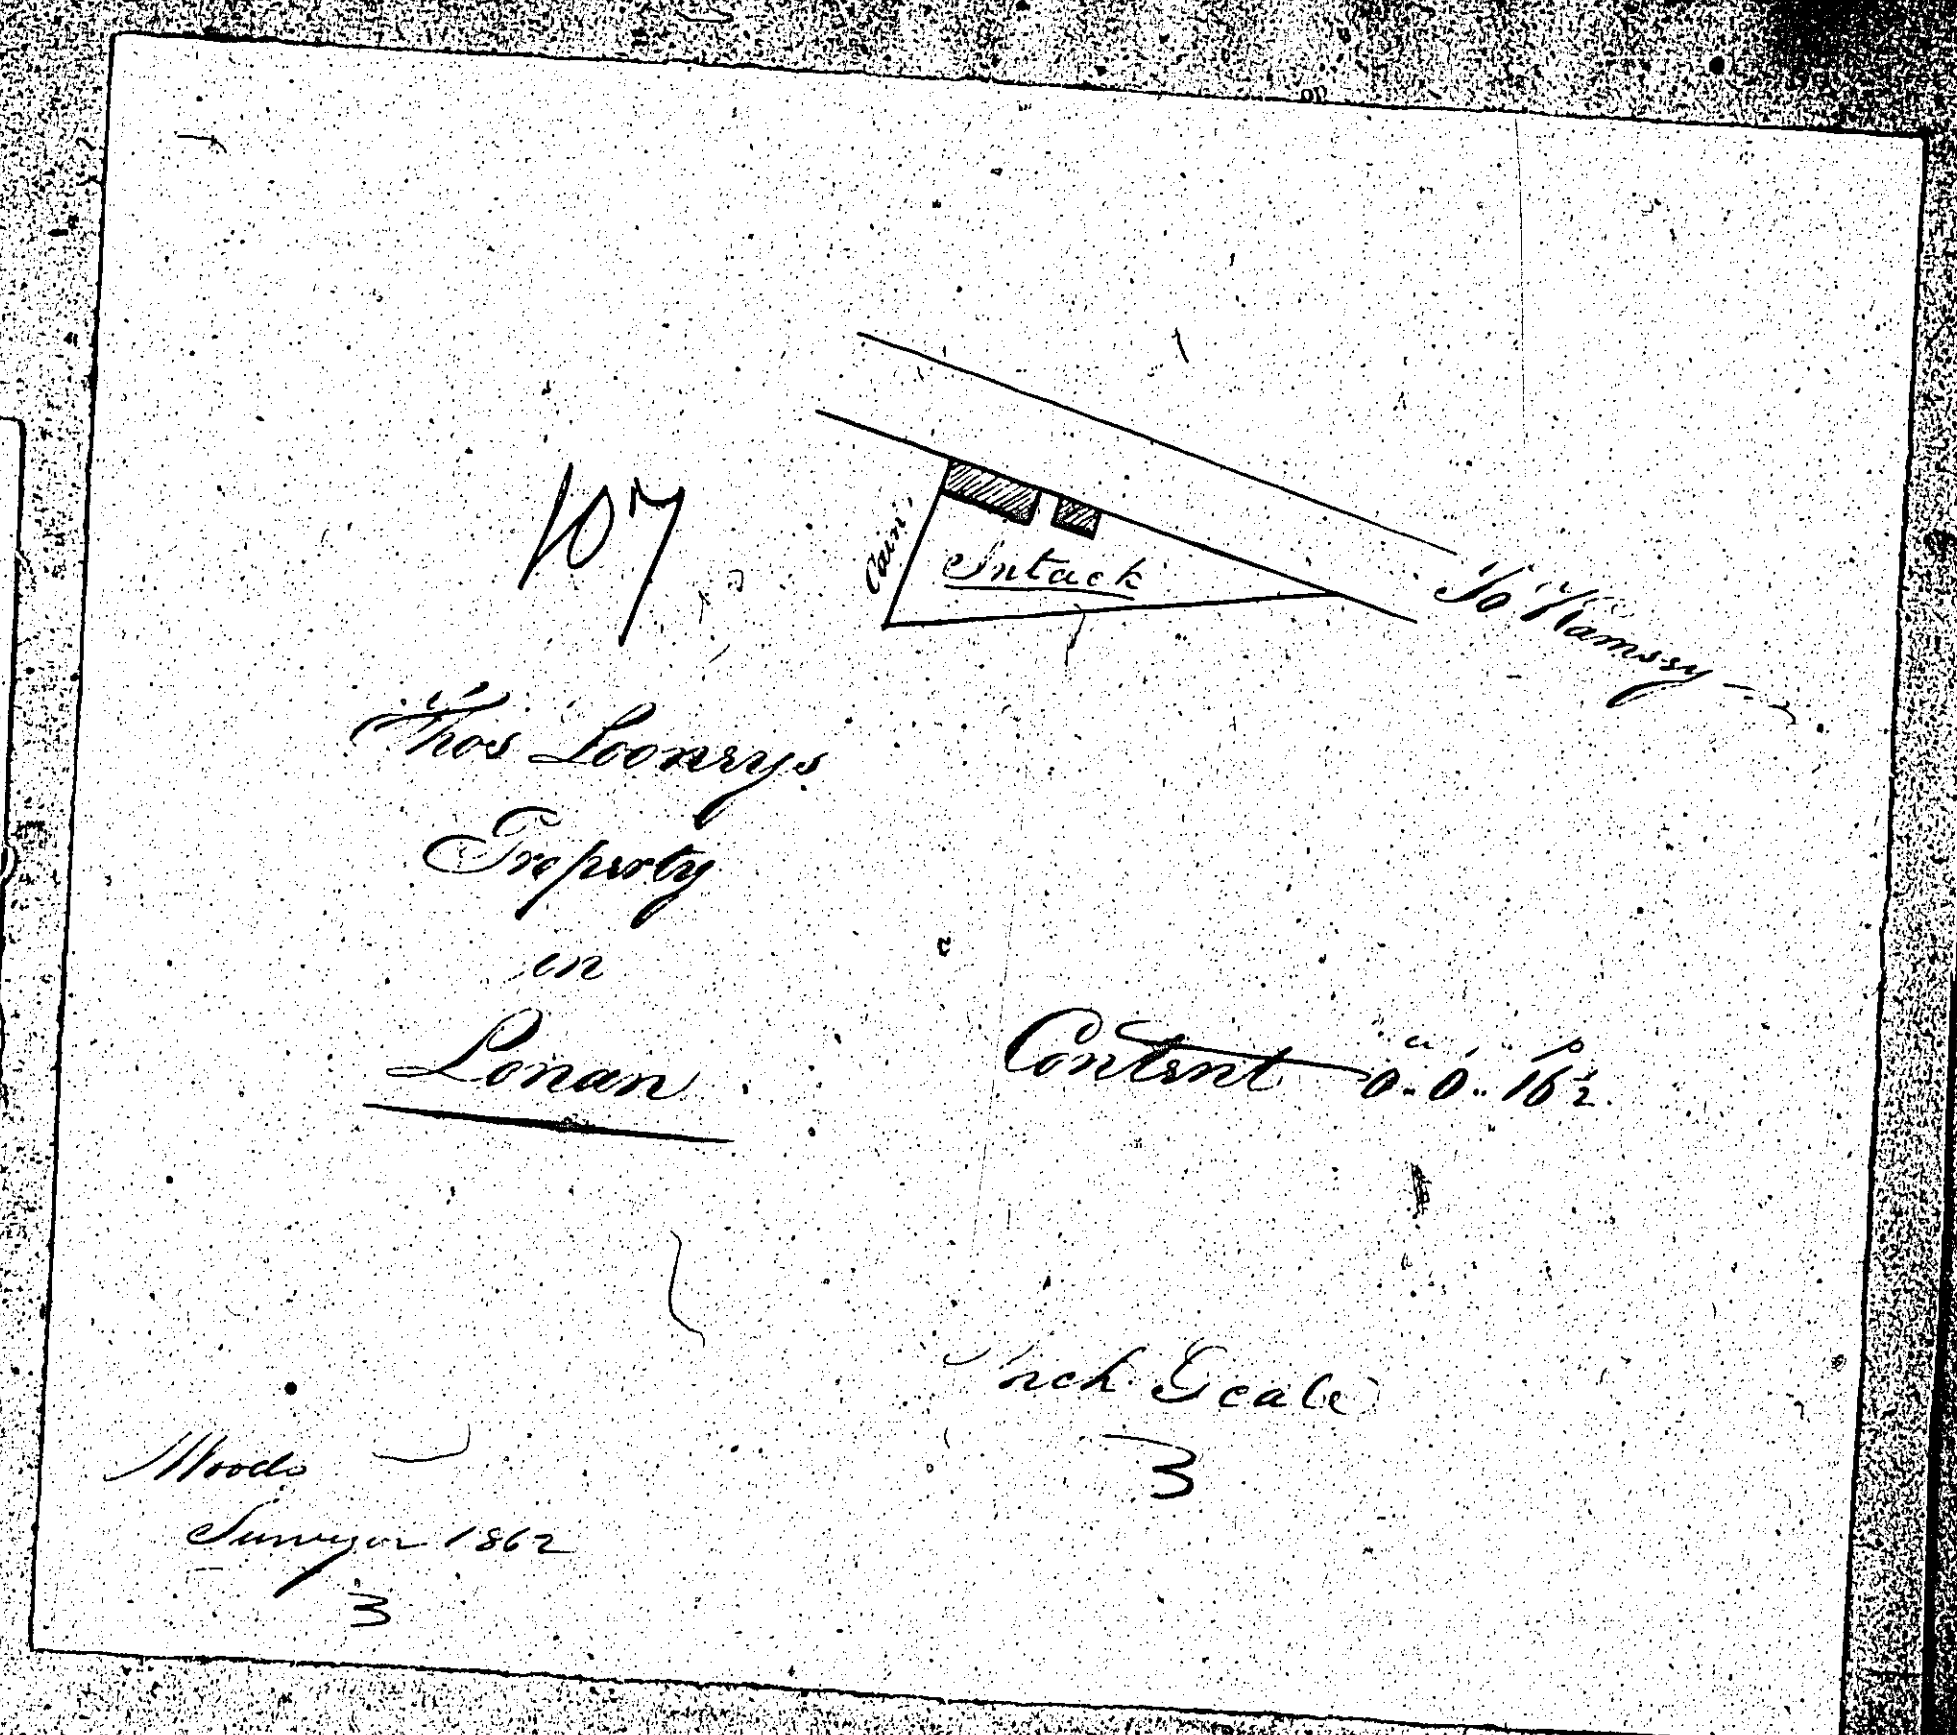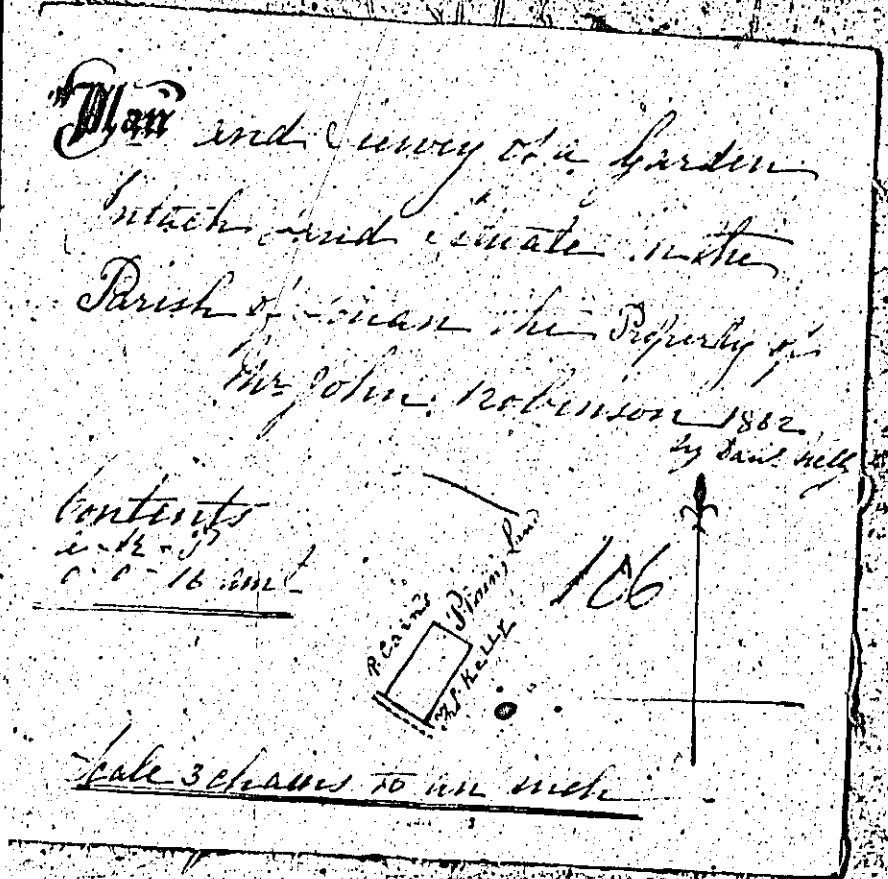

ISLE OF MAN GOVERNMENT: GENERAL REGISTRY

ASYLUM PLANS: PARISH OF LONAN

1:23

- 109 Original monotone
- 110 Original coloured (decorative)
- 111 Original monotone

