

Isle of Man Government: General Registry

PLANS DEPOSITED IN THE  
ROLLS OFFICE  
UNDER THE  
TITHE COMMUTATION ACT  
1839

PARISH OF ANDREAS

volume 2 (140 - 282)

Microfilm Data (IOM) Ltd., Alpine Mews,  
Strathallan Lane, Onchan, Isle of Man, IM3 1NL

March 1997



## NOTES


The plans have been filmed in their bound state

This will have caused some image distortion particularly where large plans go into the binding gutter and/or have been folded

Many of the larger plans are damaged


Where plans are coloured this has been noted; 'monochrome' indicates a single ink colour which may be black, brown or blue



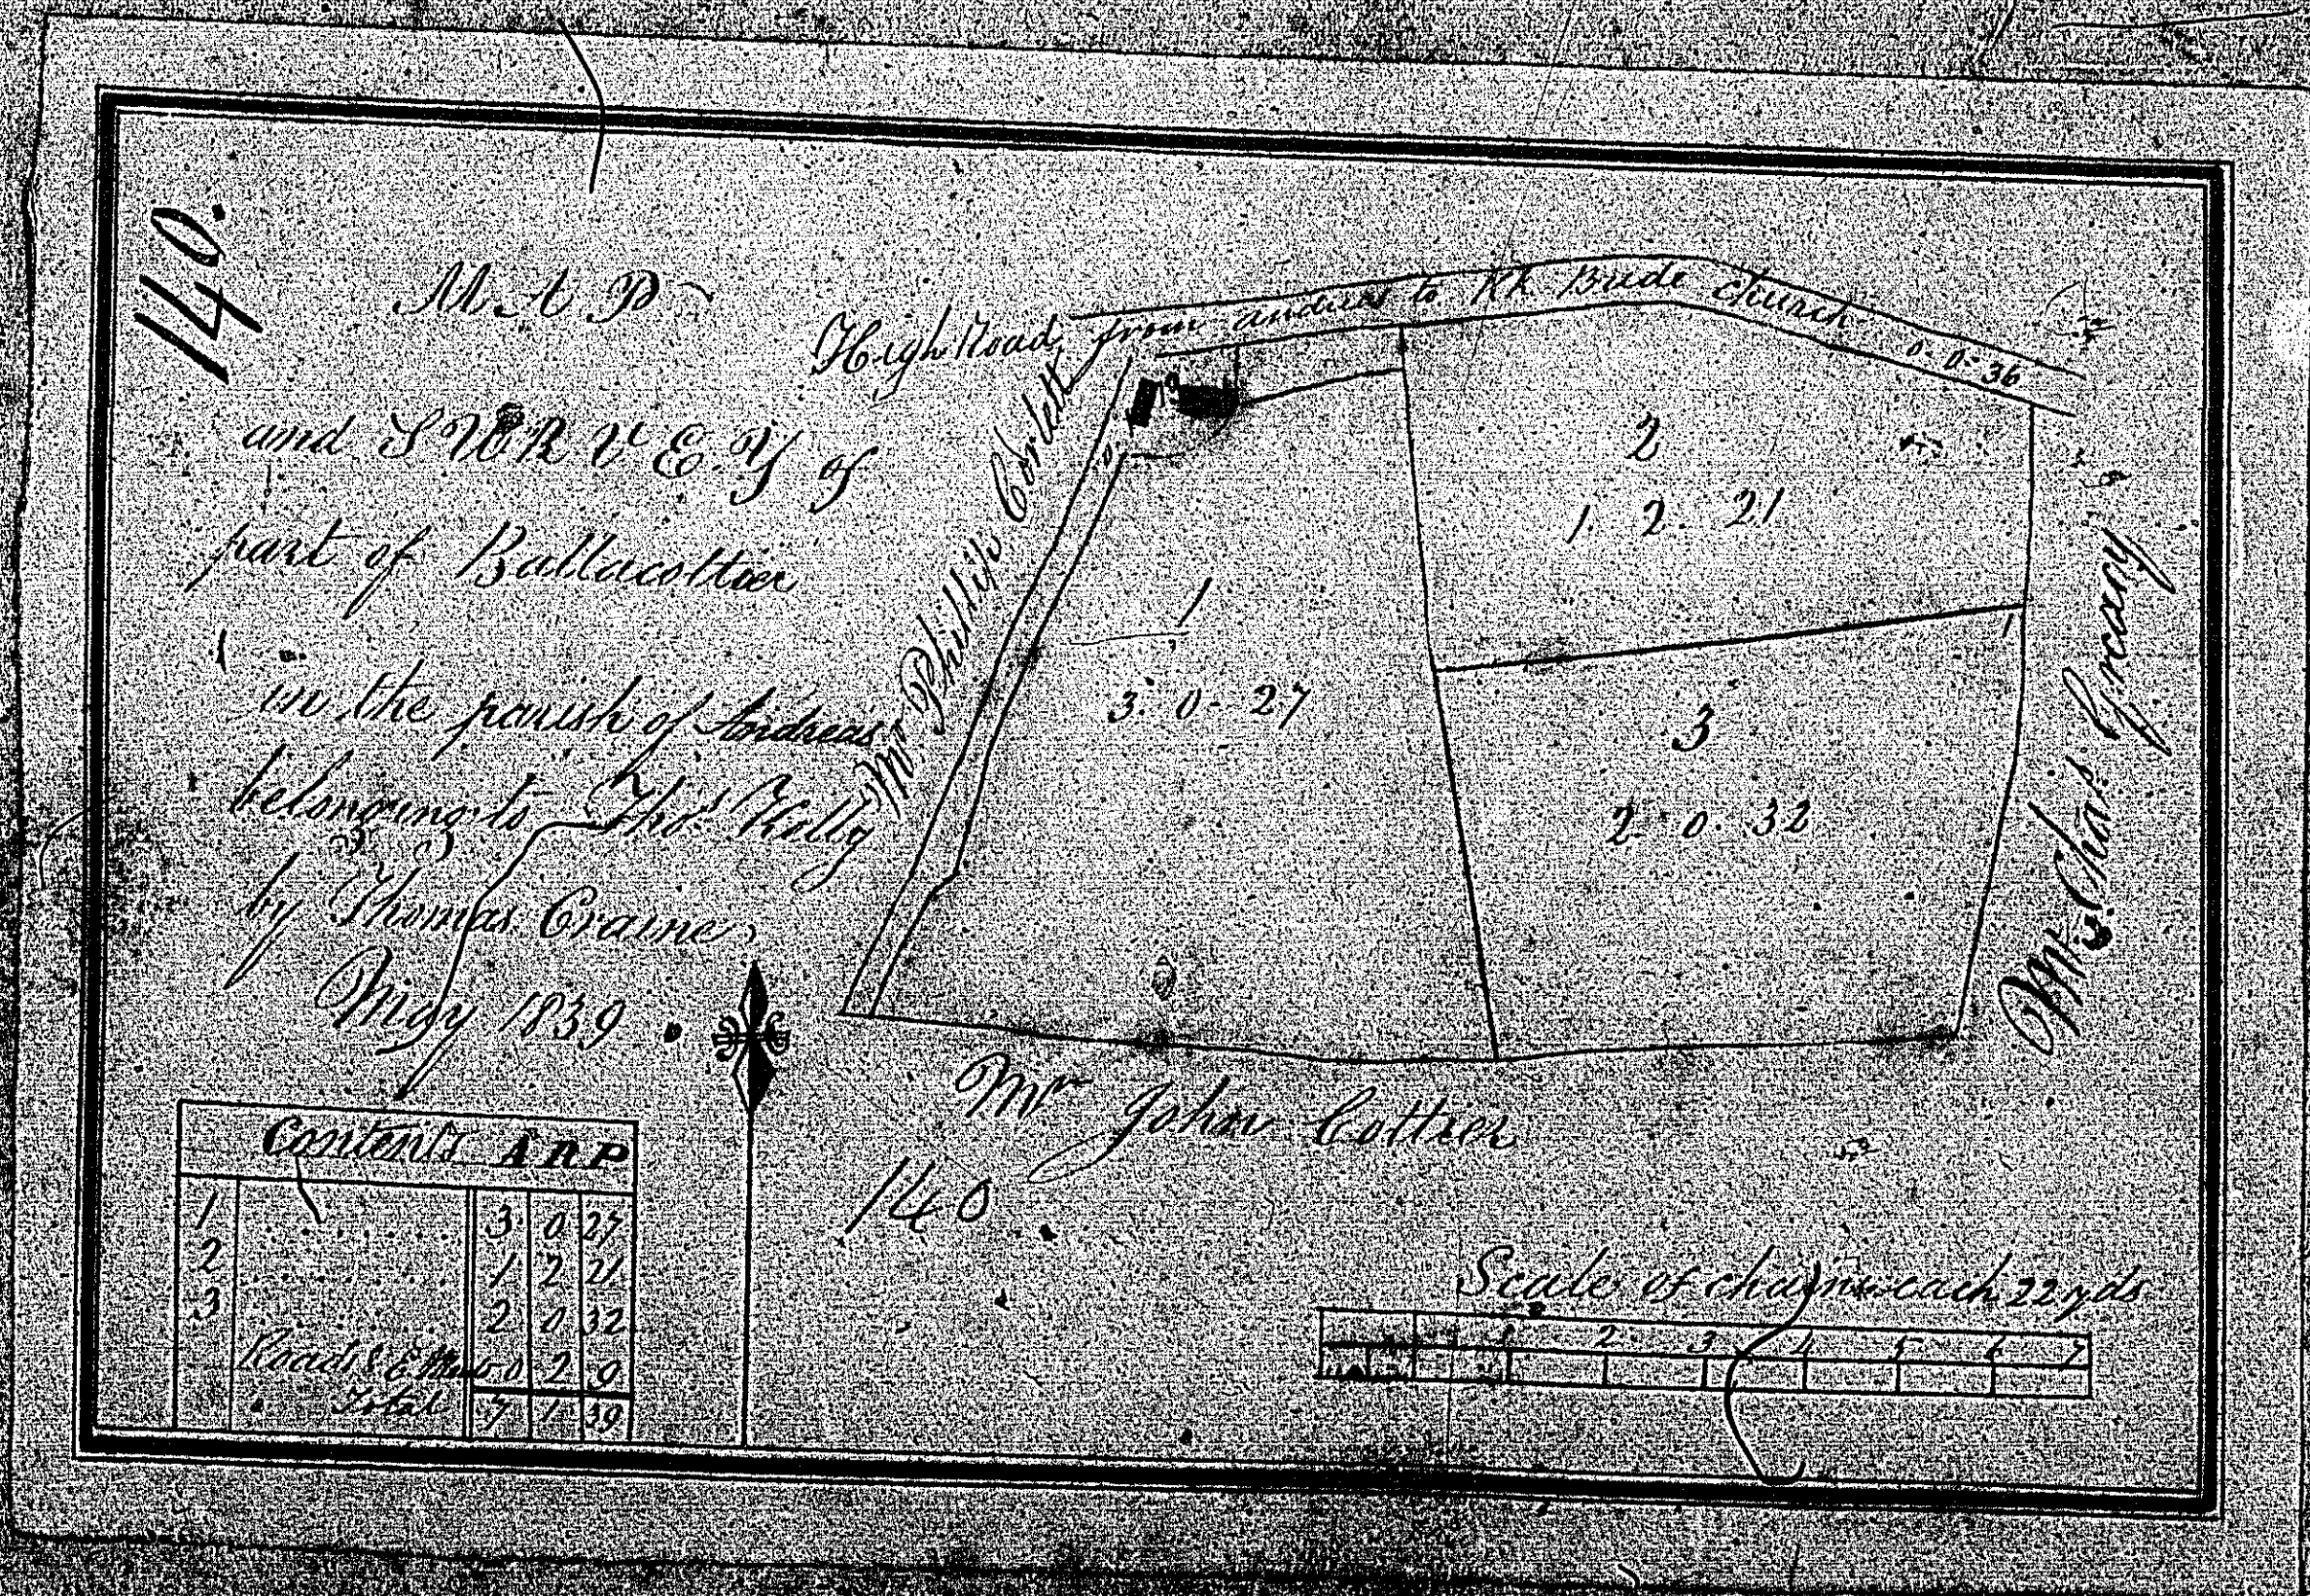

ISLE OF MAN GOVERNMENT: GENERAL REGISTRY  
 TITLE PLANS: PARISH OF ANDREAS  
 Original monotone 1:30



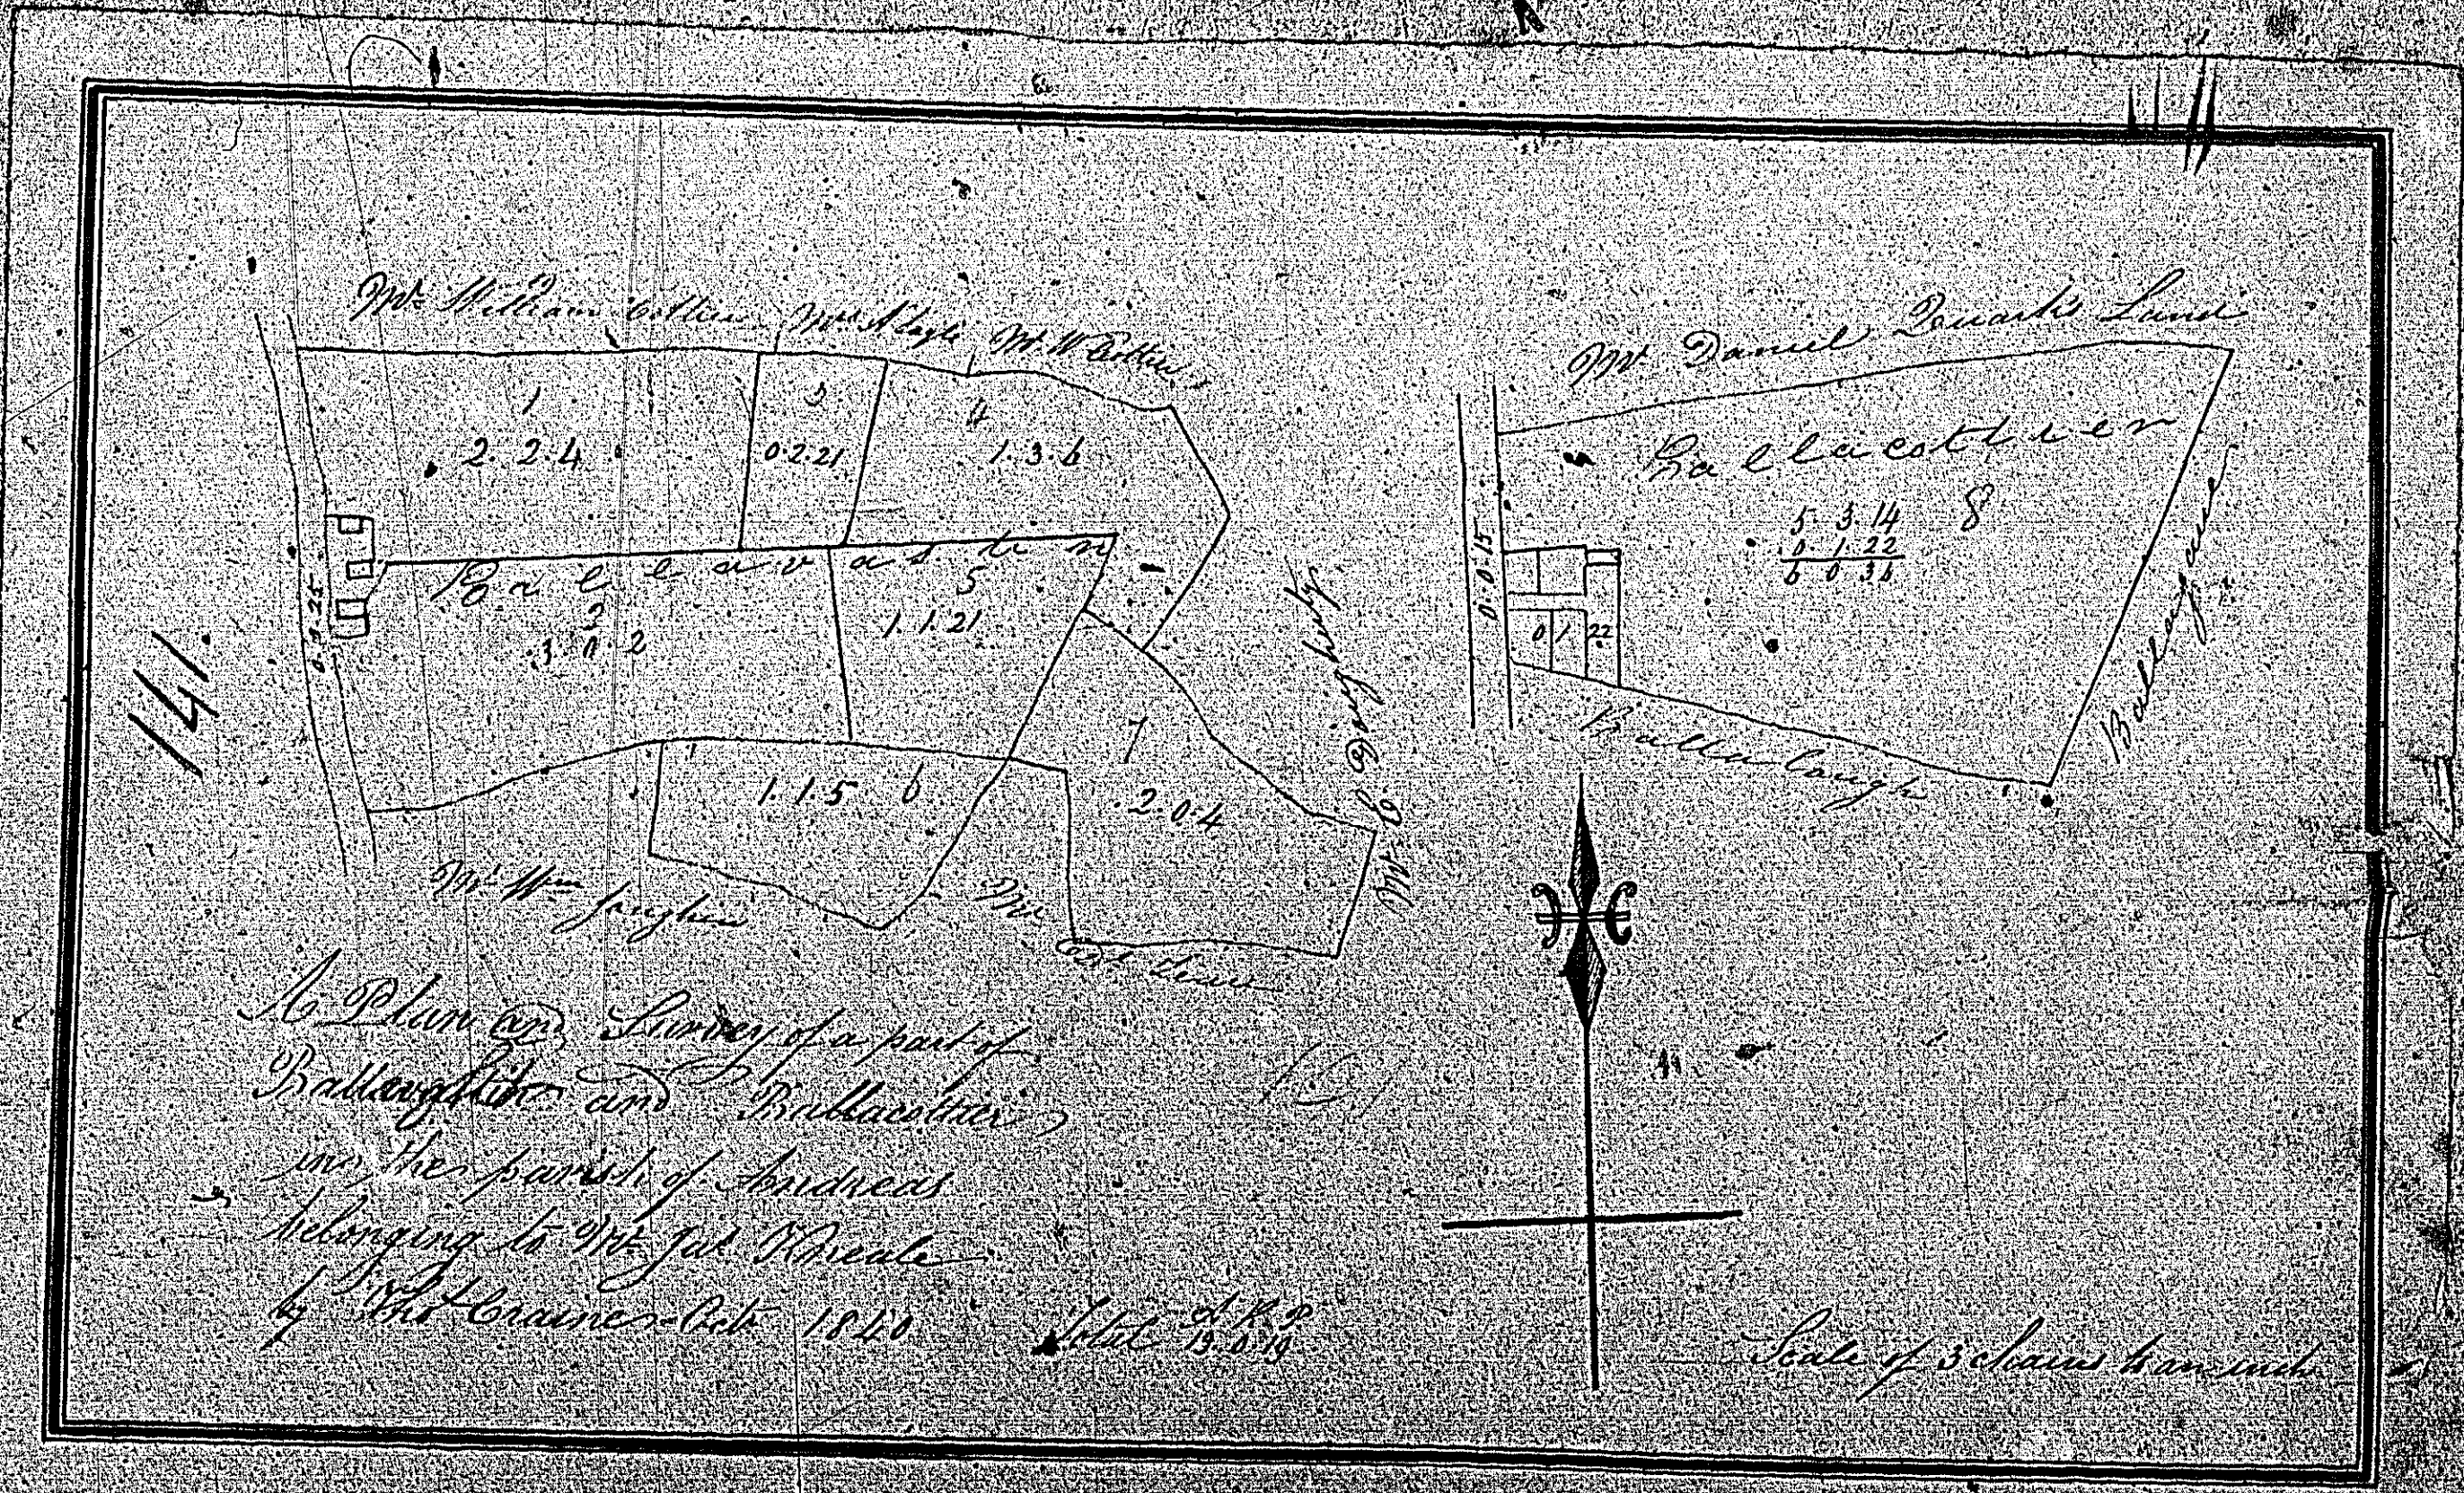

*No. 141 and Survey of a part of  
 Ballacottier and Ballacottier  
 in the parish of Andreas  
 belonging to the ...  
 of the ... 1810*

ISLE OF MAN GOVERNMENT: GENERAL REGISTRY  
 TITHE PLANS: PARISH OF ANDREAS  
 Original monotone 1:30



*Not used*

142

*Contents* A Plan and survey of A  
N. A. R. P. part of St. Michaels in the  
1 - 0.2.35 parish of Andreas the  
2 - 1.2.1 parish of Andreas the  
3 - 1.5.1 property of Daniel Venero  
taken by A. D. 31 taken July 6<sup>th</sup> 1840  
dated 3.3.49 by A. D. Verrill

142

St. Michaels  
St. Daniel's  
M. Venero



