

Registered Building No. 131  
Ref: CCM/JCS

TOWN AND COUNTRY PLANNING ACT 1981

THE REGISTERED BUILDINGS (GENERAL) REGULATIONS 1982

TO: Mr. E. N. Martin,  
F. & B. Limited,  
246/247 Jurby Industrial Estate,  
Jurby,  
Isle of Man.

NOTICE IS HEREBY GIVEN that at a meeting held on the 27th April, 1990, the PLANNING COMMITTEE of the Department of Local Government and the Environment, in pursuance of its powers under the above Acts and Regulations REGISTERED Ballaglass Power Station, in the Parish of Maughold, as defined with a red line on the enclosed plans, in the PROTECTED BUILDINGS REGISTER by reason of its architectural interest.

THE EFFECT OF THIS REGISTRATION IS IMMEDIATE and prohibits the alteration or demolition of the structure or appearance of any part of the building except in compliance with an obligation imposed by or under any statutory provision or with the prior written consent of the Planning Committee.

Public notice of the Registration will be published on the 17th day of May, 1990.

Dated this 11th day of May, 1989.

By Order of the Committee





C. C. Magee  
Secretary, Planning Committee

Central Government Offices,  
Douglas,  
Isle of Man.

NOTE: Rights of Review and Appeal against this registration are provided under the Regulations and summarised on the enclosed leaflet.

A copy of Schedule 2 of the Town and Country Planning Act 1981 is appended hereto.

c.c. J. G. Corlett & Partners;  
Manx Museum & National Trust;  
Advisory Council;  
Maughold Parish Commissioners.

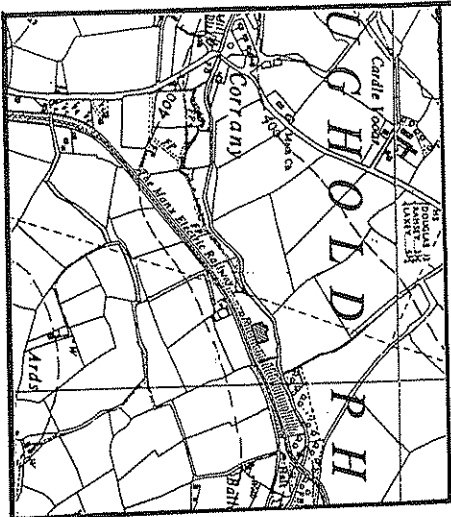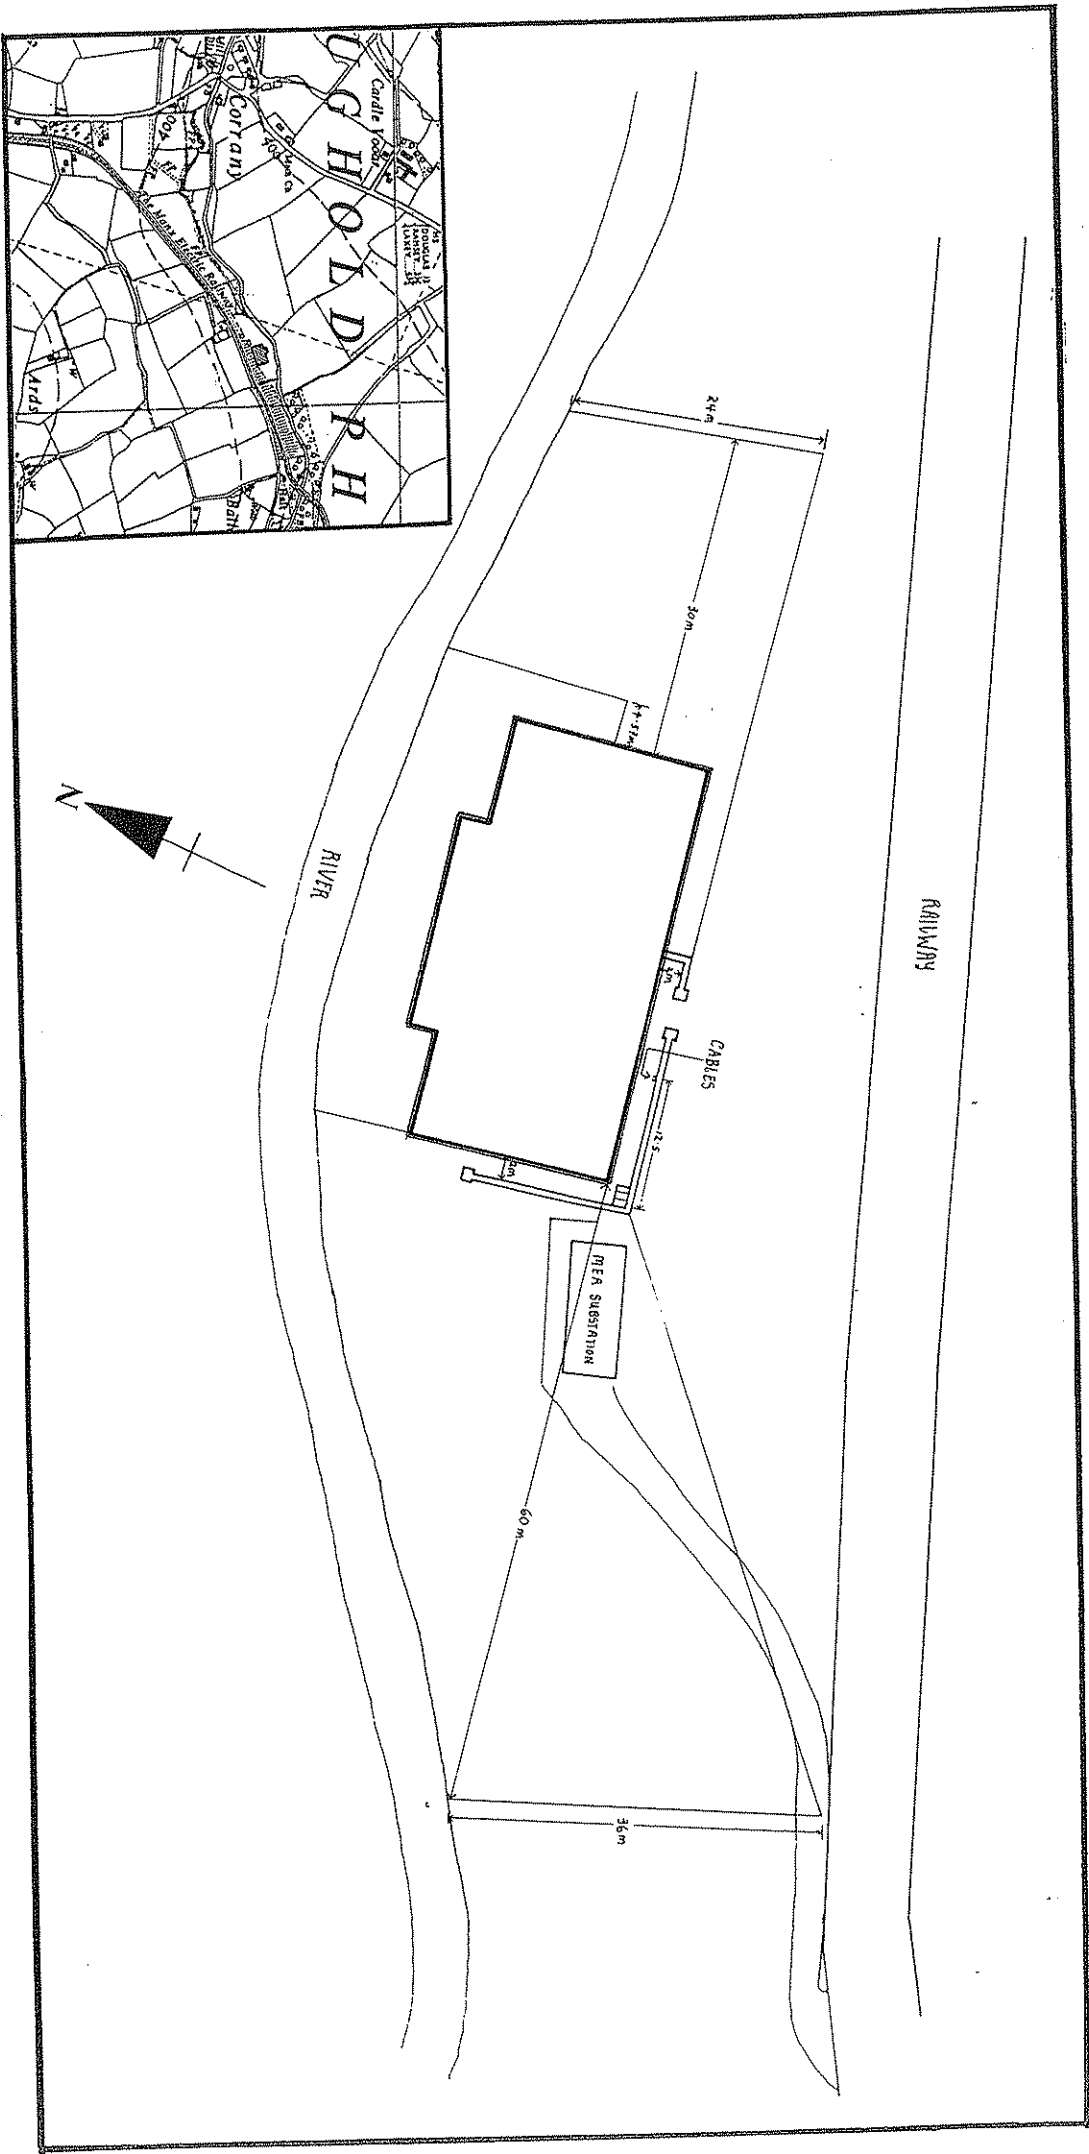

SCALE 1:500