



TYPICAL SECTION A - A
OPTION POC1 - ROCK REVETMENT
scale 1:50

- Notes:
- Services information unknown
 - Ground conditions unknown
 - Standard of protection - POC2: 1 in 200-year in 2115
 - Rock armour for POC1 to be sourced in accordance with BS13383-1:2002
 - POC2 will require flood gates to maintain public access to the promenade
 - Landscape enhancements to be developed during detailed design

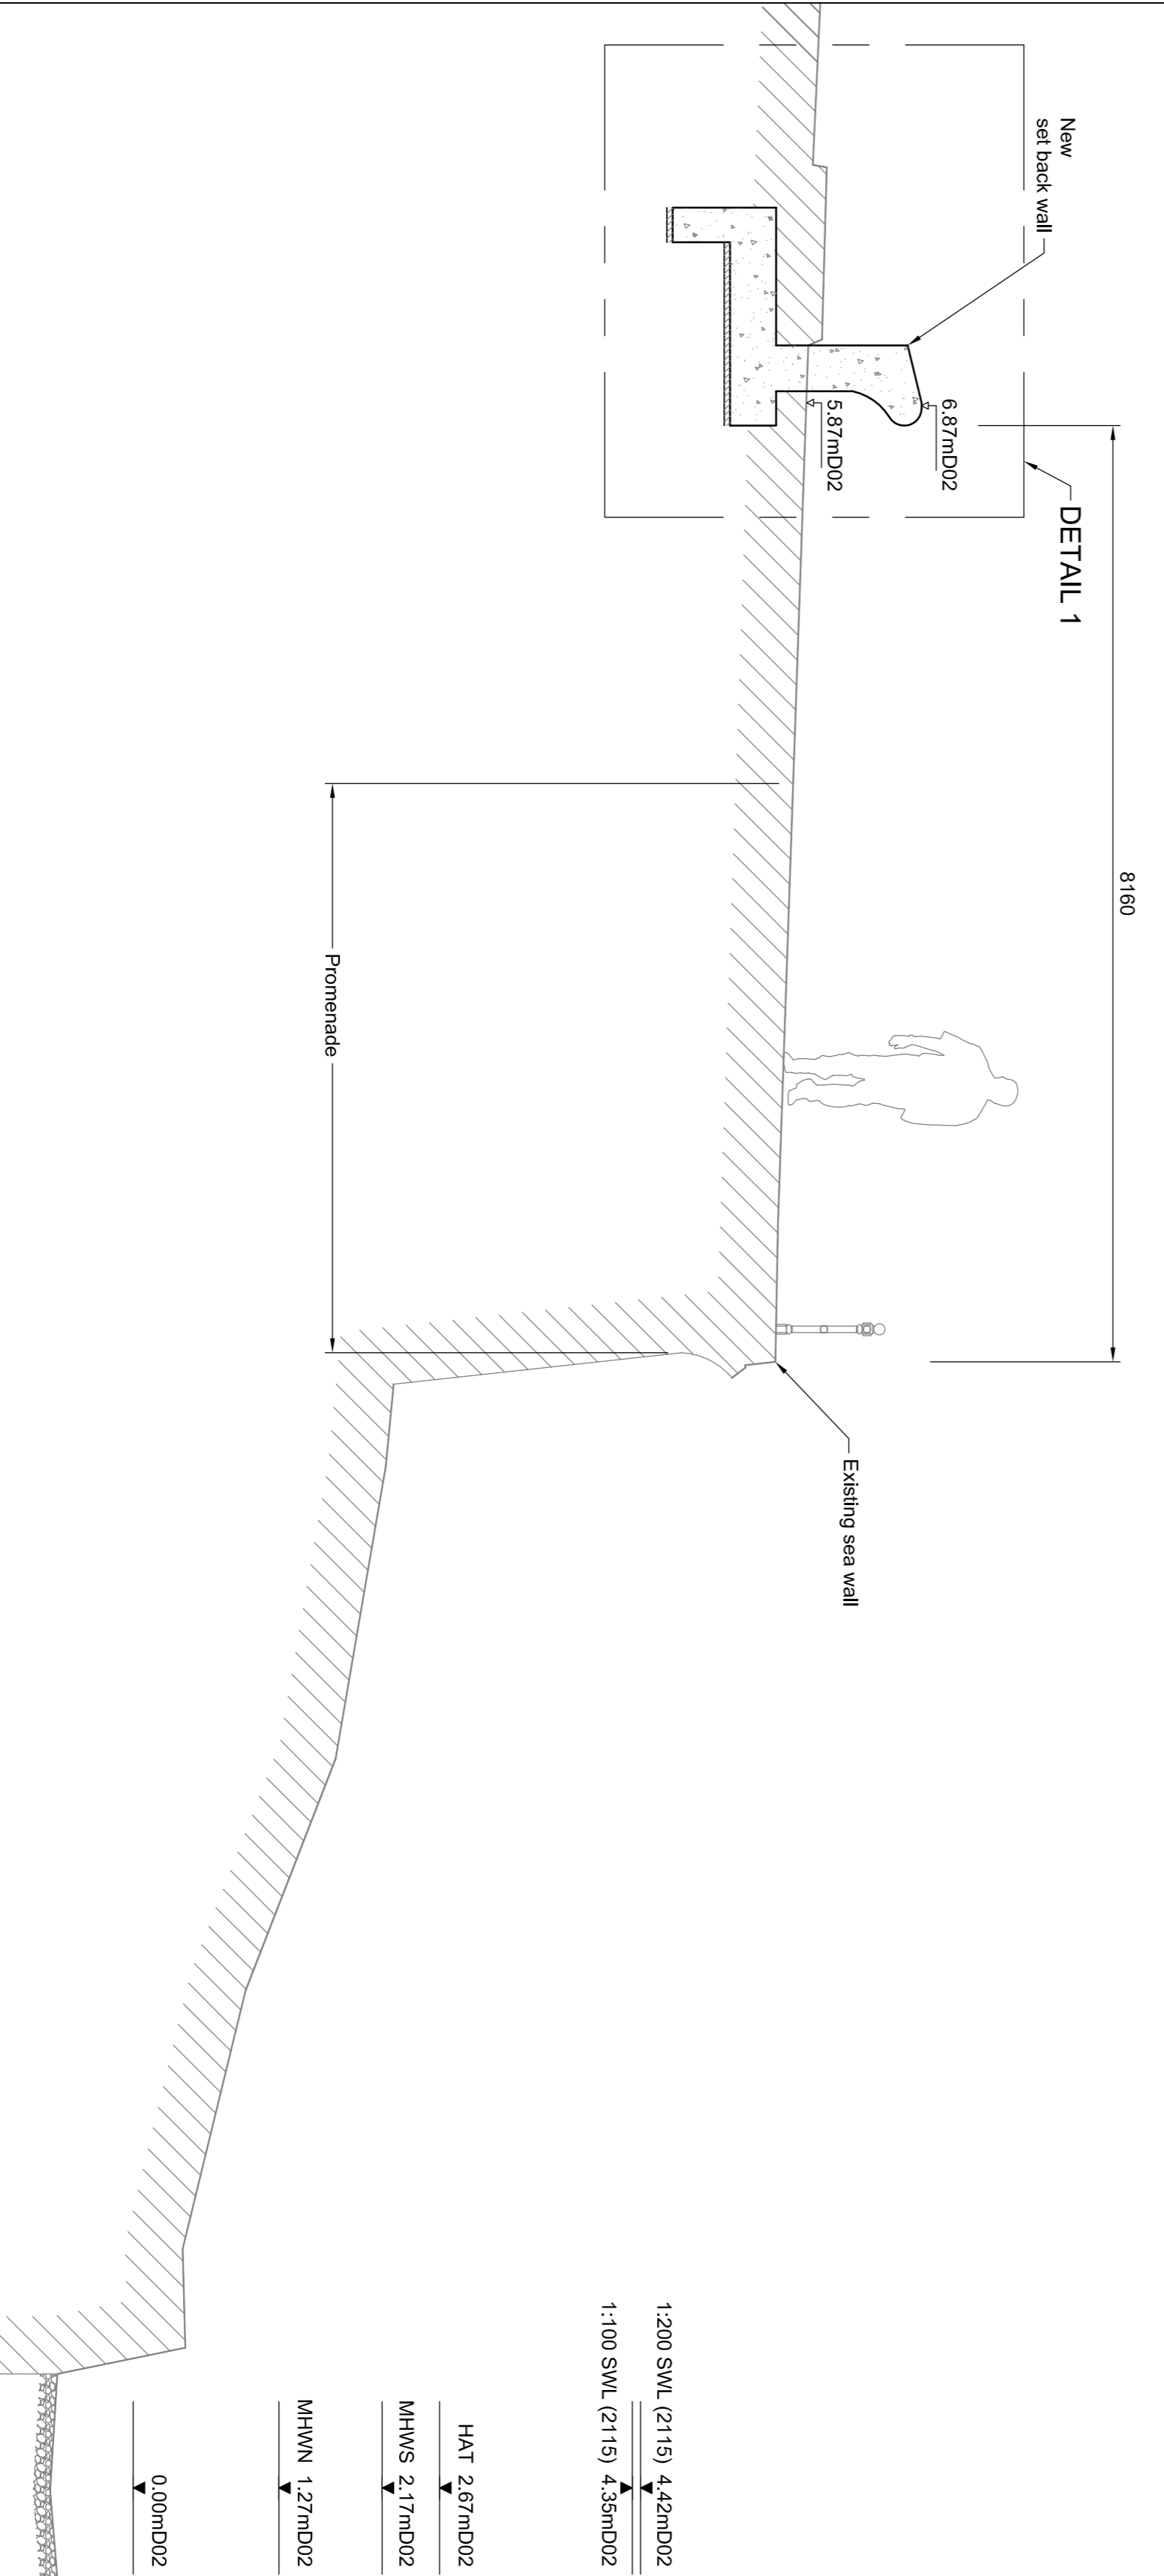

TYPICAL SECTION A - A
OPTION POC2 - SET BACK WALL
scale 1:50

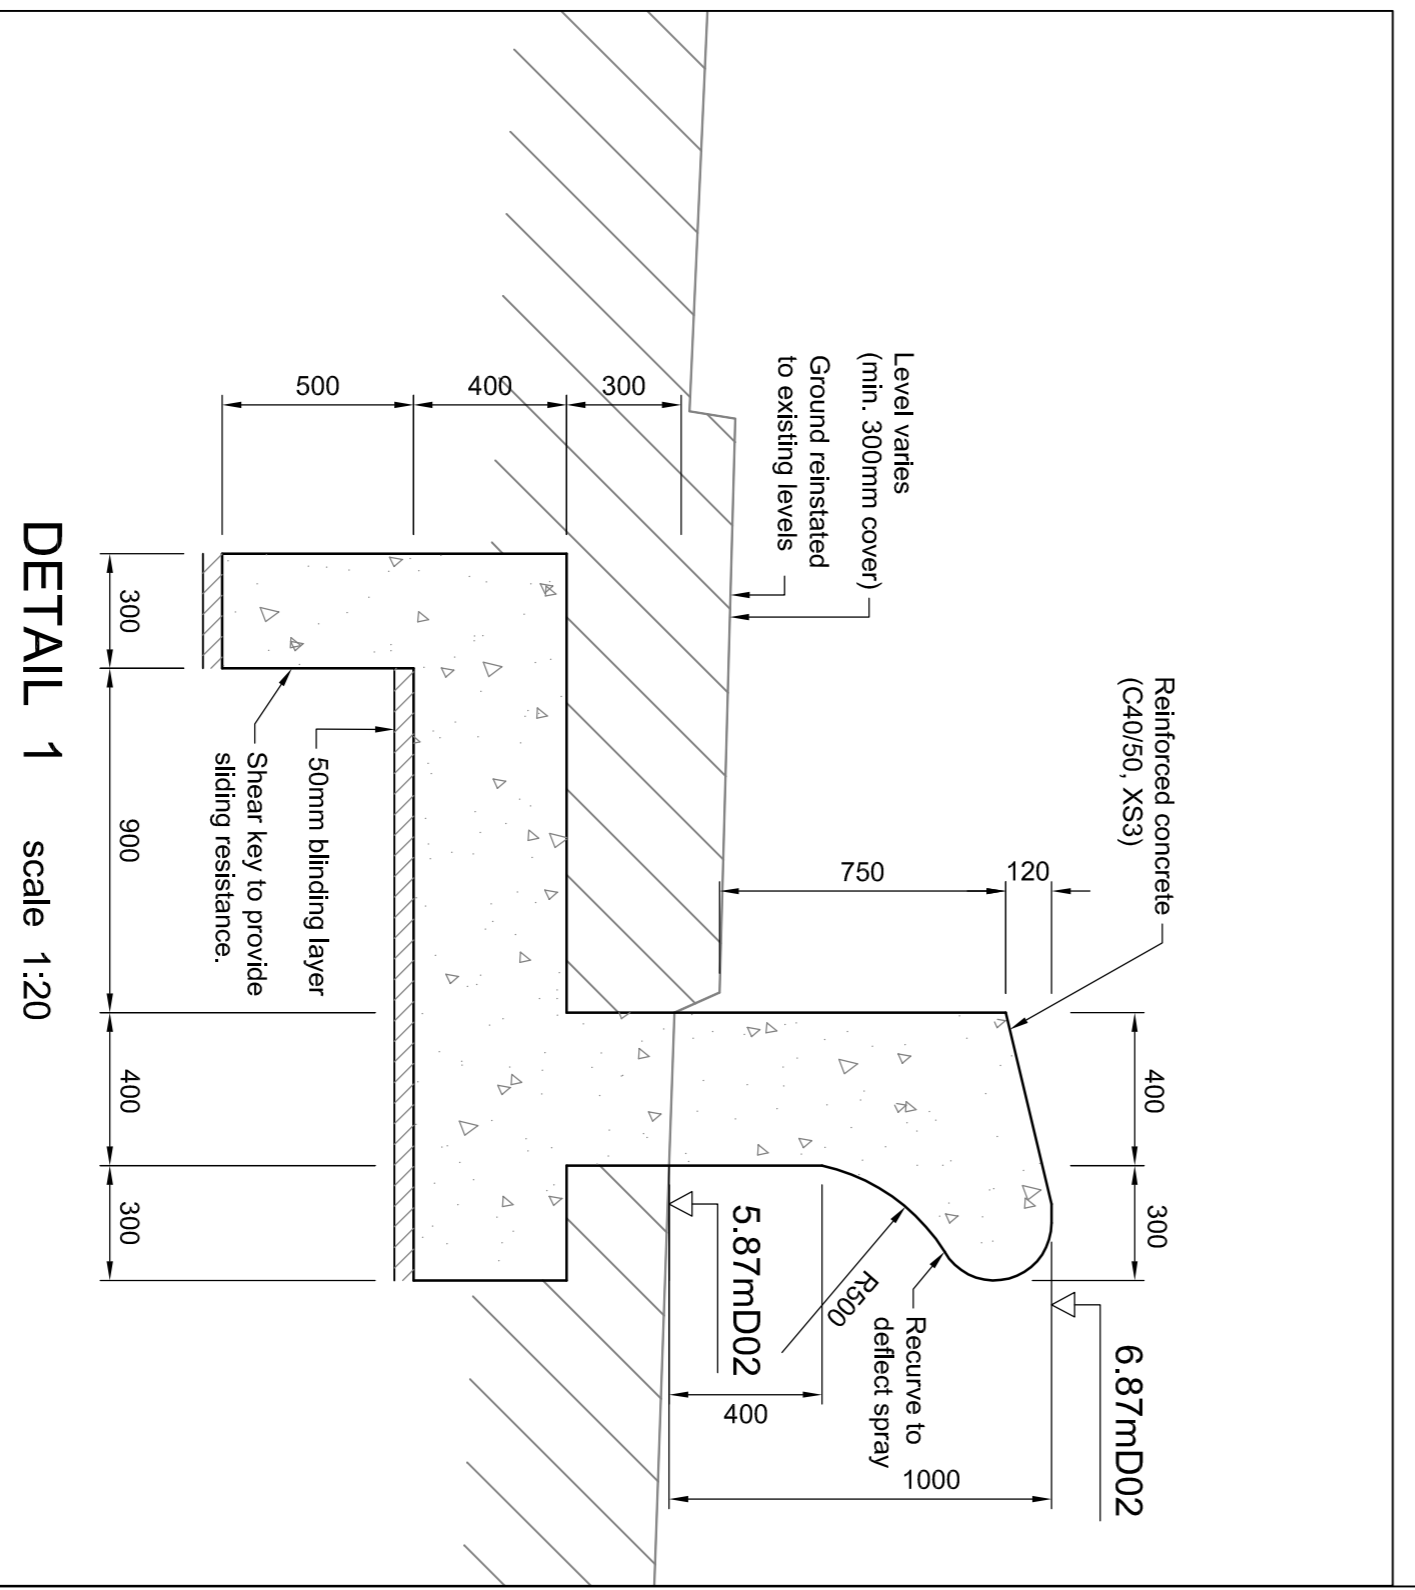

DETAIL 1
scale 1:20

- 1:200 SWL (2115) 4.42mD02
1:100 SWL (2115) 4.35mD02
HAT 2.67mD02
MHWS 2.17mD02
MHWN 1.27mD02
0.00mD02

<ul style="list-style-type: none"> Restricted access and egress through narrow streets around Peel Working in an exposed coastal environment Working at height Unknown ground conditions Unknown condition and structural capacity of existing sea wall Services information currently unknown Placement of rock armour 	<ul style="list-style-type: none"> Working adjacent to public right of way Minimum height of wall and structural capacity of existing sea wall to be no less than 1100mm 	<ul style="list-style-type: none"> Pollution hazards associated with working near the sea Risk of damage to flora and fauna
--	--	---

Rev.:	Date	Drawn	Designed	Checked	Approved
Rev.:	Date	Drawn	Designed	Checked	Approved
JBA consulting

Aburdeen House
South Road
HAYWARDS HEATH
RH16 4NG
United Kingdom
www.jbaconsulting.com
t 444 (0)1444 473652
f 444 (0)1445 882772
e info@jbaconsulting.com

ISLE OF MAN GOVERNMENT - SEA DEFENCE OPTIONS

PEEL
OPEN COAST SECTIONS

for _____

ISLE OF MAN GOVERNMENT
DEPARTMENT OF INFRASTRUCTURE

This document is the property of Jersey Bern Associates Ltd. It shall not be reproduced in whole or in part, nor disclosed to a third party, without the permission of Jersey Bern Associates Ltd.

Scale: As shown @ A1

Digital File Name: 2014S1359

Drawn:	M.J. Skinner	20/10/14
Designed:	A. Dame	10/10/14
Checked:	G. Kern	26/11/14
Approved:	G. Kern	27/11/14

Drawing Number: IOM-JBA-P-OC-DR-C-02

Revision	Revision
----------	----------