

NOTES

- Standard detail information is for GUIDANCE ONLY; site specific criteria should be taken into account prior to detailed design.

A	Detail finalised	Apr17	SD	KP
Ref.	Revision	Date	By	Chk.

AMENDMENTS

Status	Information
--------	--------------------



Highway Services - Design
 Ellerslie Depot
 Crosby
 Isle of Man
 IM4 2HA
 Telephone: (01624) 686681




Client: _____

Job Title	Standard Construction Detail
-----------	-------------------------------------

Drawing Title	Typical Timber Field Gate
---------------	----------------------------------

Drawn By S.D.	Date April 2017
Checked By K.P.	Scale Not to Scale
Job Ref	Drawing No SD/014 Rev. A

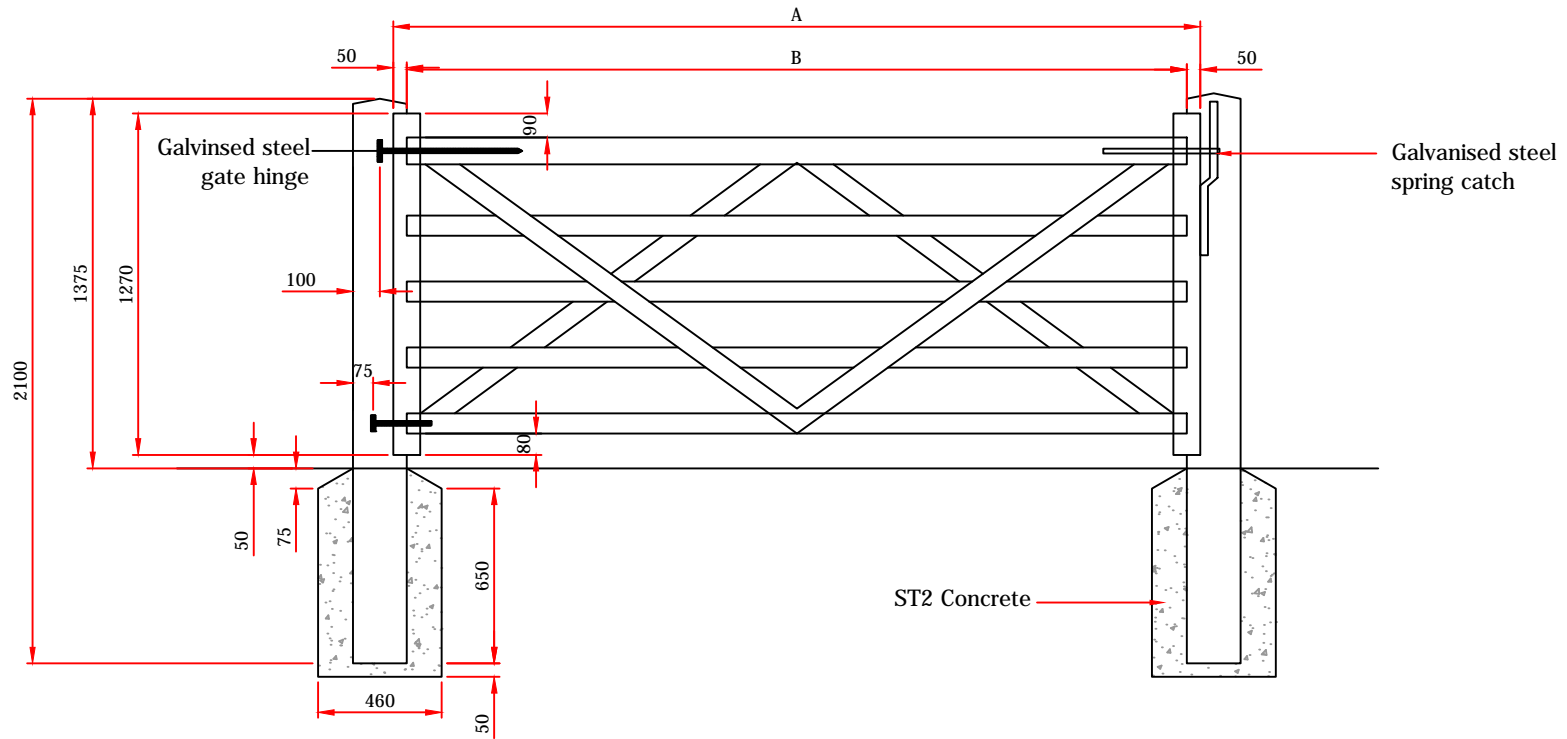

A	B	2000	1900
3000	2900		

A	B
3000	2900
2000	1900

Hanging Post	200 x 200 x 2100 long
Shutting Post	175 x 175 x 2100 long
Hanging Stile	100 x 75
Shutting Stile	75 x 75
Top Rail	100 x 75
Under Rails	75 x 25
Braces house in top rail	75 x 75