


Notes


1. Black & white banding on sign post.

All Kerbs:


1. Foundation and backing concrete shall be compacted by vibrating
2. Kerbs shall be manufactured by a wet press process and shall comply with BS 7263 part 1.
3. Kerbs to have a minimum upstand of 125mm

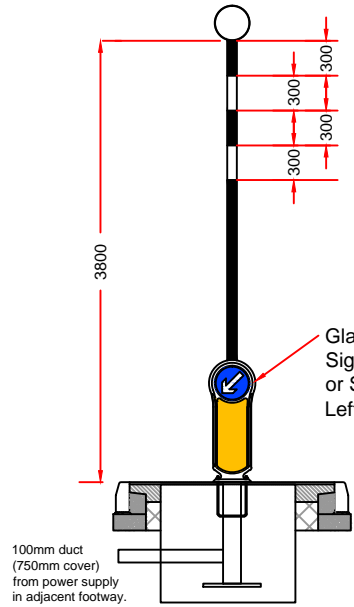

Glasdon Rebound Signmaster Bollards or Similar with Keep Left Face

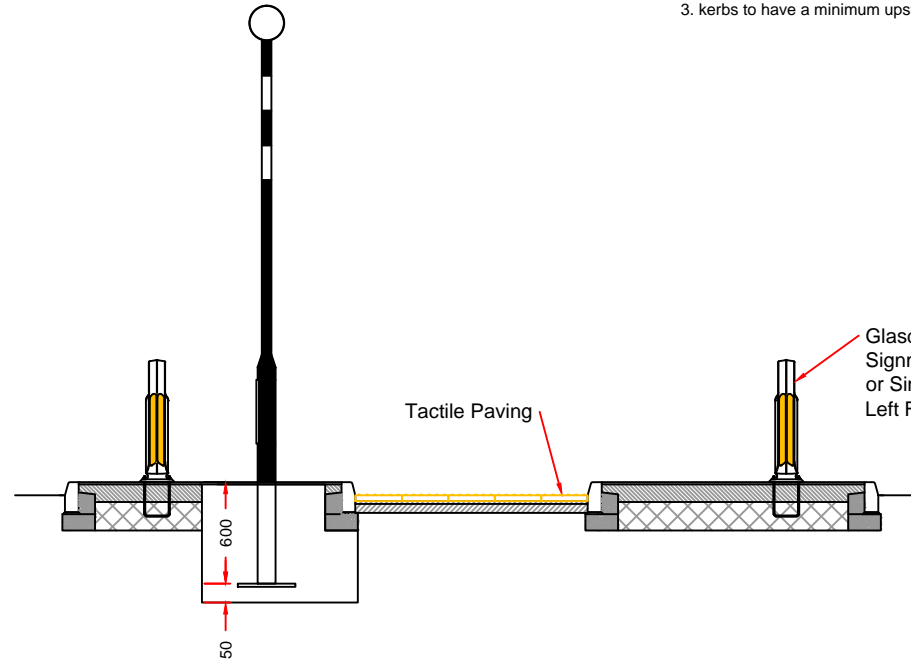

Glasdon Rebound Signmaster Bollards or Similar with Keep Left Face

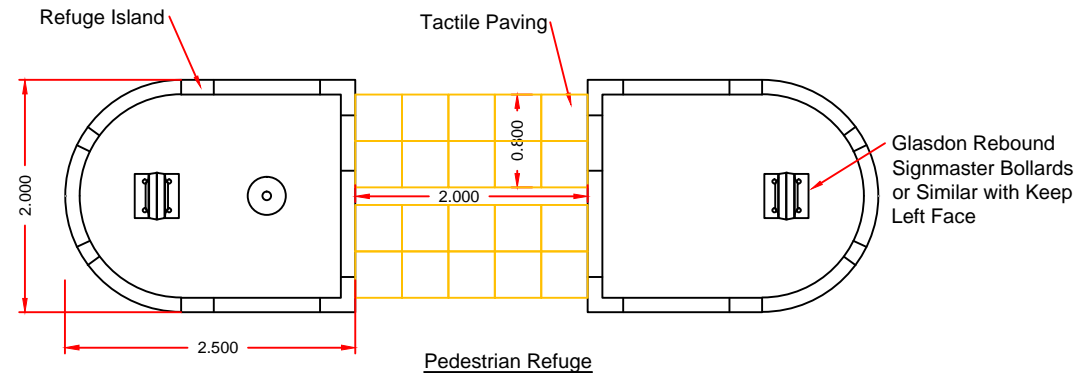

NOTES

1. Standard detail information is for GUIDANCE ONLY; site specific criteria should be taken into account prior to detailed design.

A	Detail finalised	Apr17	SD	KP
Ref.	Revision	Date	By	Chk.

AMENDMENTS

Status
Information



Highway Services - Design
 Ellerslie Depot
 Crosby
 Isle of Man
 IM4 2HA
 Telephone: (01624) 686681

Client:

Job Title
Standard Construction Detail

Drawing Title
Pedestrian Crossing Island

Drawn By S.D.	Date April 2017
Checked By K.P.	Scale Not to Scale
Job Ref	Drawing No SD/018 Rev. A