


2 NO ROAD CLOSURE SIGNS
 WESTLANDS ROAD

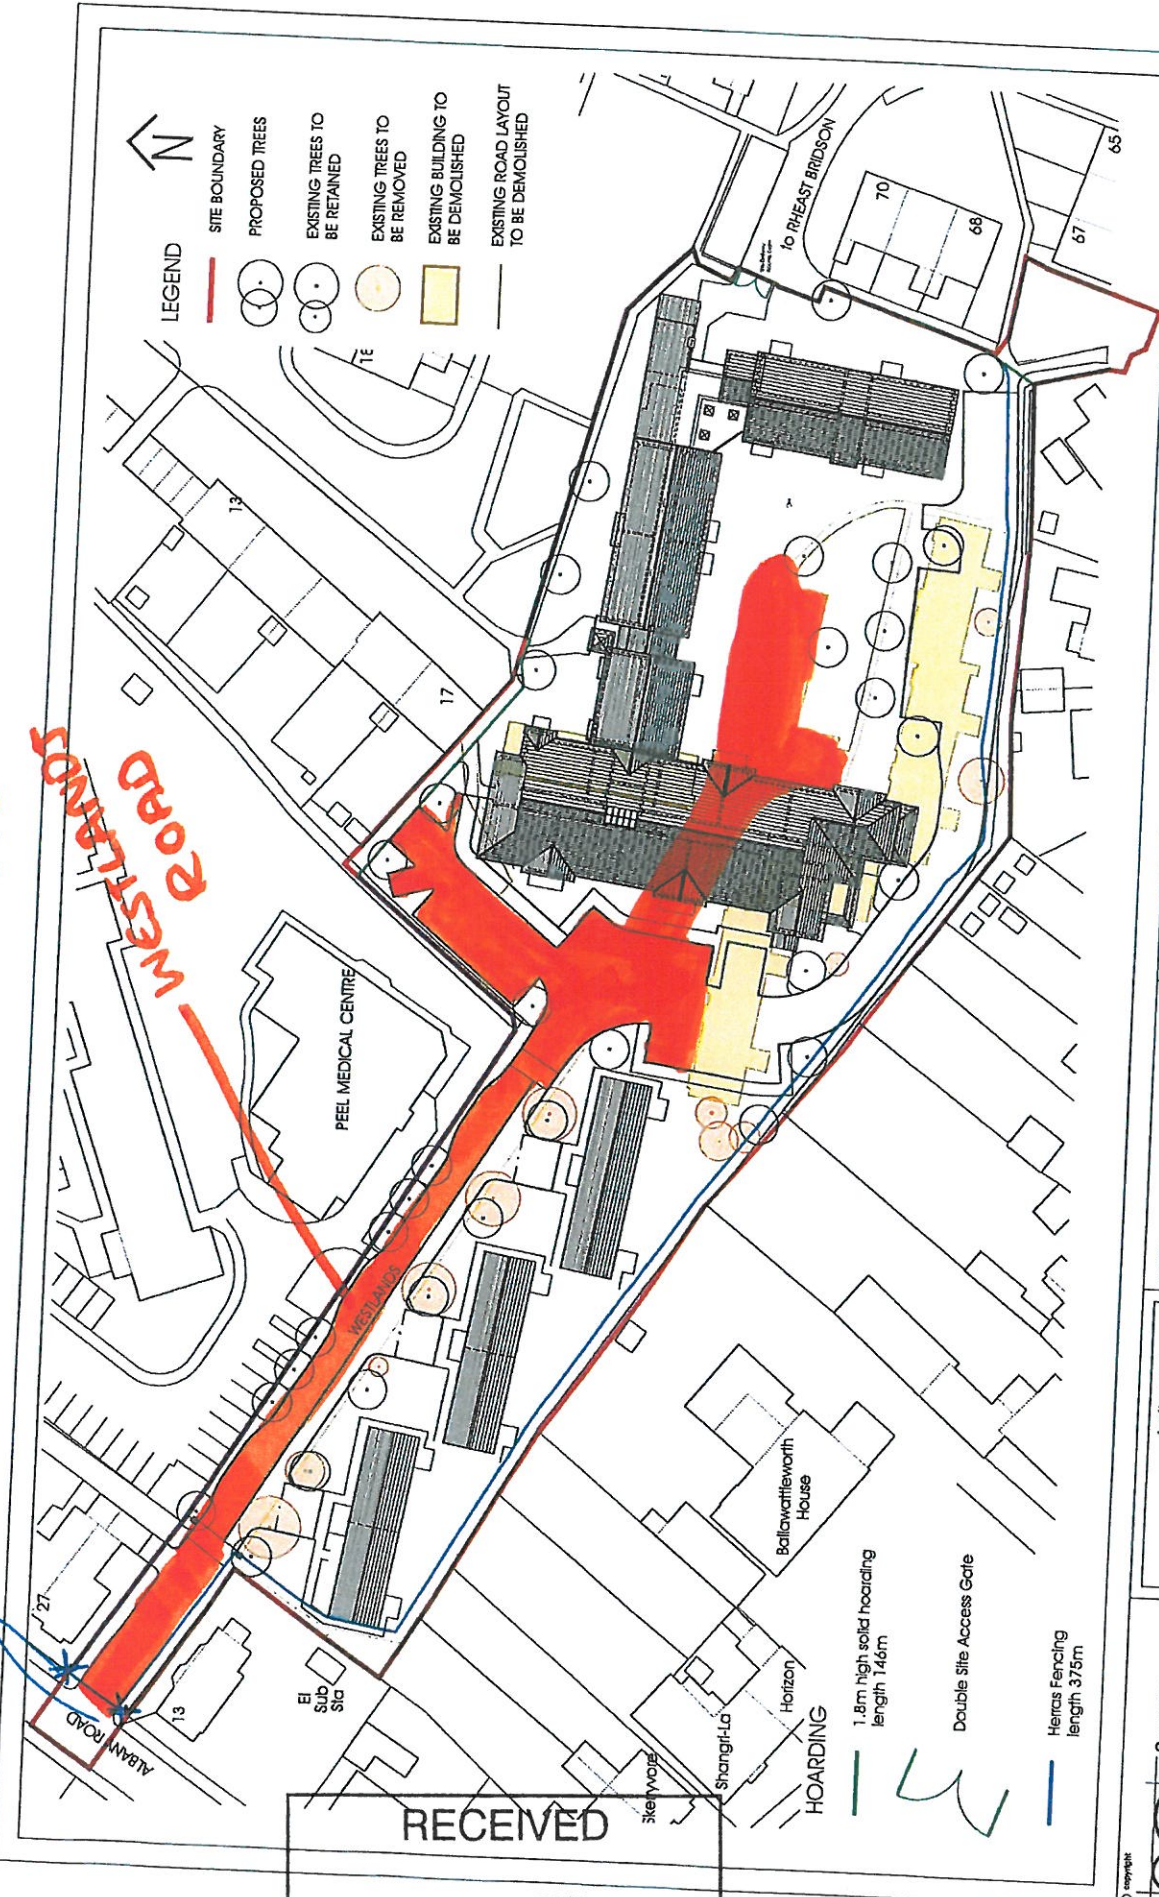

- LEGEND**
- SITE BOUNDARY
 - PROPOSED TREES
 - EXISTING TREES TO BE RETAINED
 - EXISTING TREES TO BE REMOVED
 - EXISTING BUILDING TO BE DEMOLISHED
 - EXISTING ROAD LAYOUT TO BE DEMOLISHED

scale	1:800	paper size	A3
date	January 2019	drawn	n f
drawing no.	SC1210C/C/10-02B		
rev.	1		

client
 Peel & Western District H.C.
 drawing
 Site Hoarding Plan

project
 Westlands Phase C
 Off Albany Road
 Peel

NOTES
 Figured dimensions are to be used in preference to unfigured dimensions. Do not scale from this drawing.
 Check ALL dimensions and levels on site and any discrepancies must be reported to the Architect, if in doubt contact architect.
 1 ISSUED FOR CONSTRUCTION
 19.05.20
 0 18.06.28 TENDER PACKAGE ISSUE

Ambridge House
 Lord Street
 Douglas
 Isle of Man
 IM1 1LE
 01624 72600
 01624 72601
 www.ambridge.co.uk

Savage + Chadwick Architects

RECEIVED
 30 JUL 2019
 HIGHWAYS ADMIN

HOARDING
 1.8m high solid hoarding
 length 146m
 Double Site Access Gate
 Hi-rails Fencing
 length 375m