
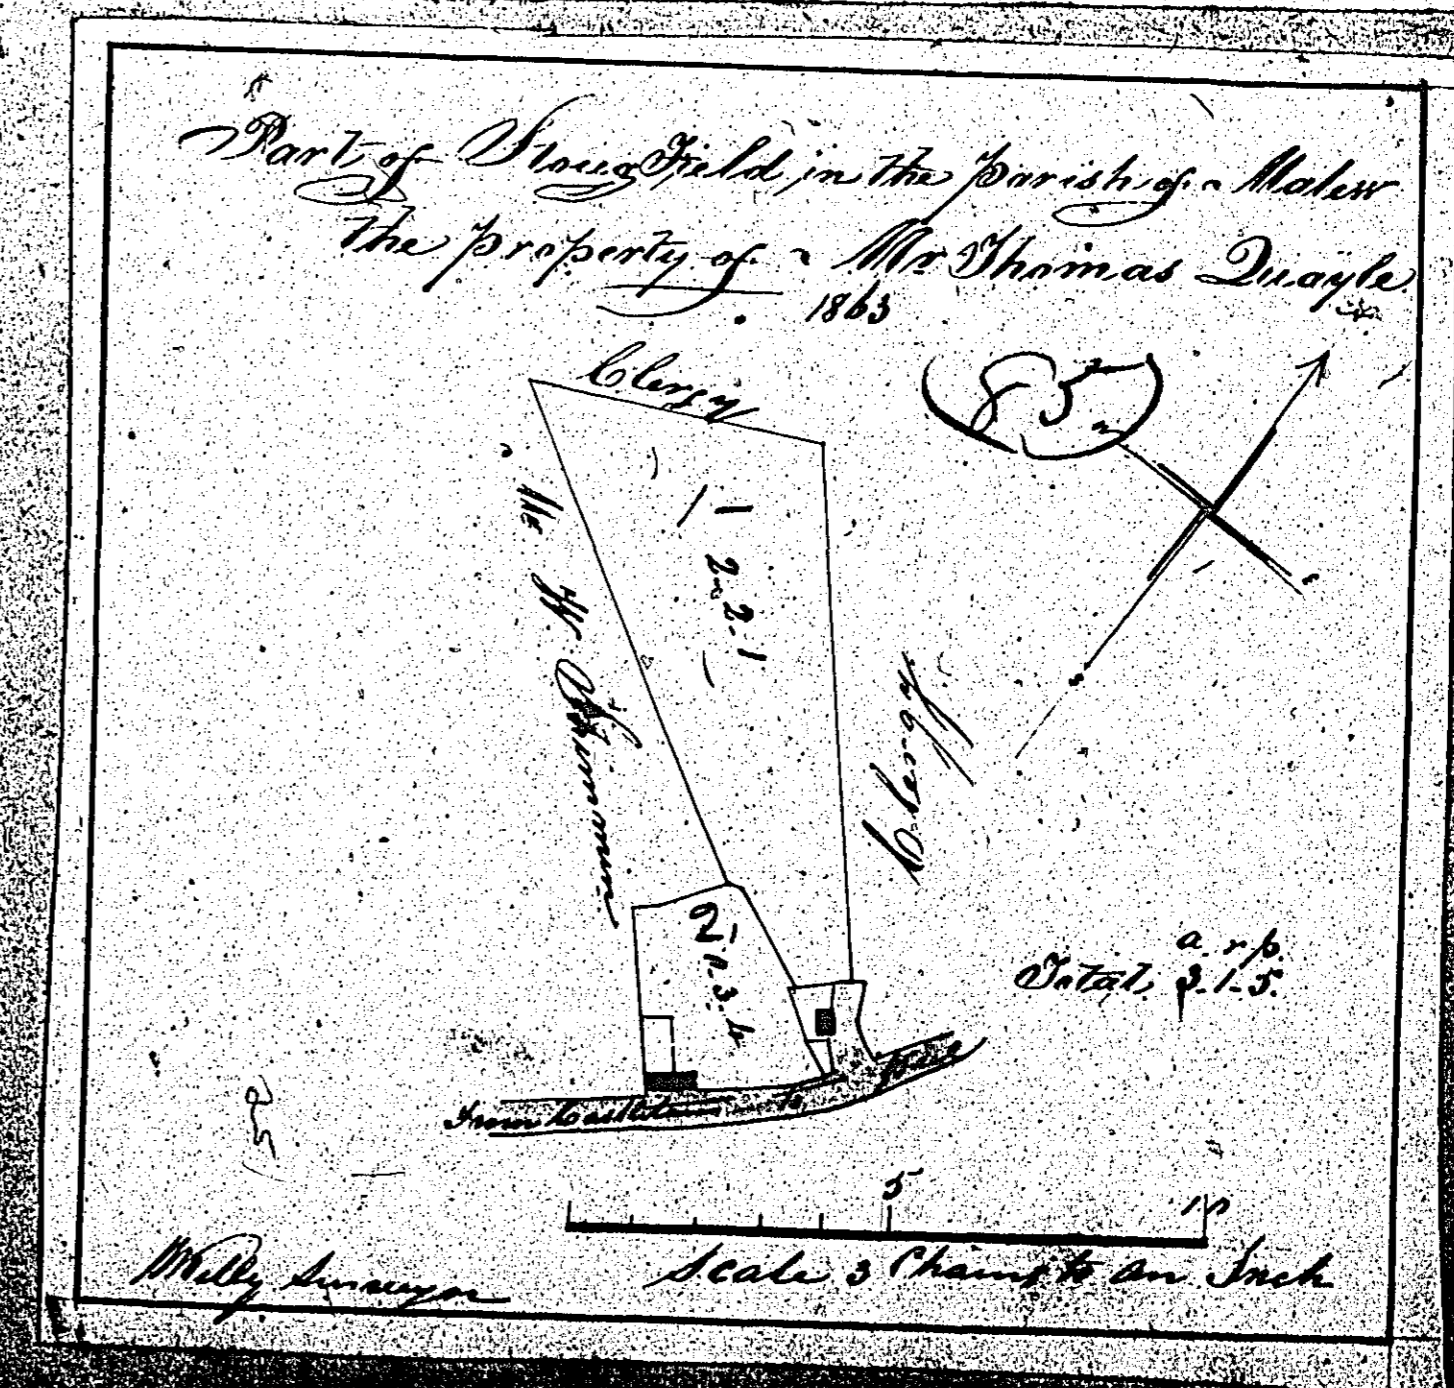


ISLE OF MAN GOVERNMENT: GENERAL REGISTRY

ASYLUM PLANS: PARISH OF MALEW

Originals coloured

1:23

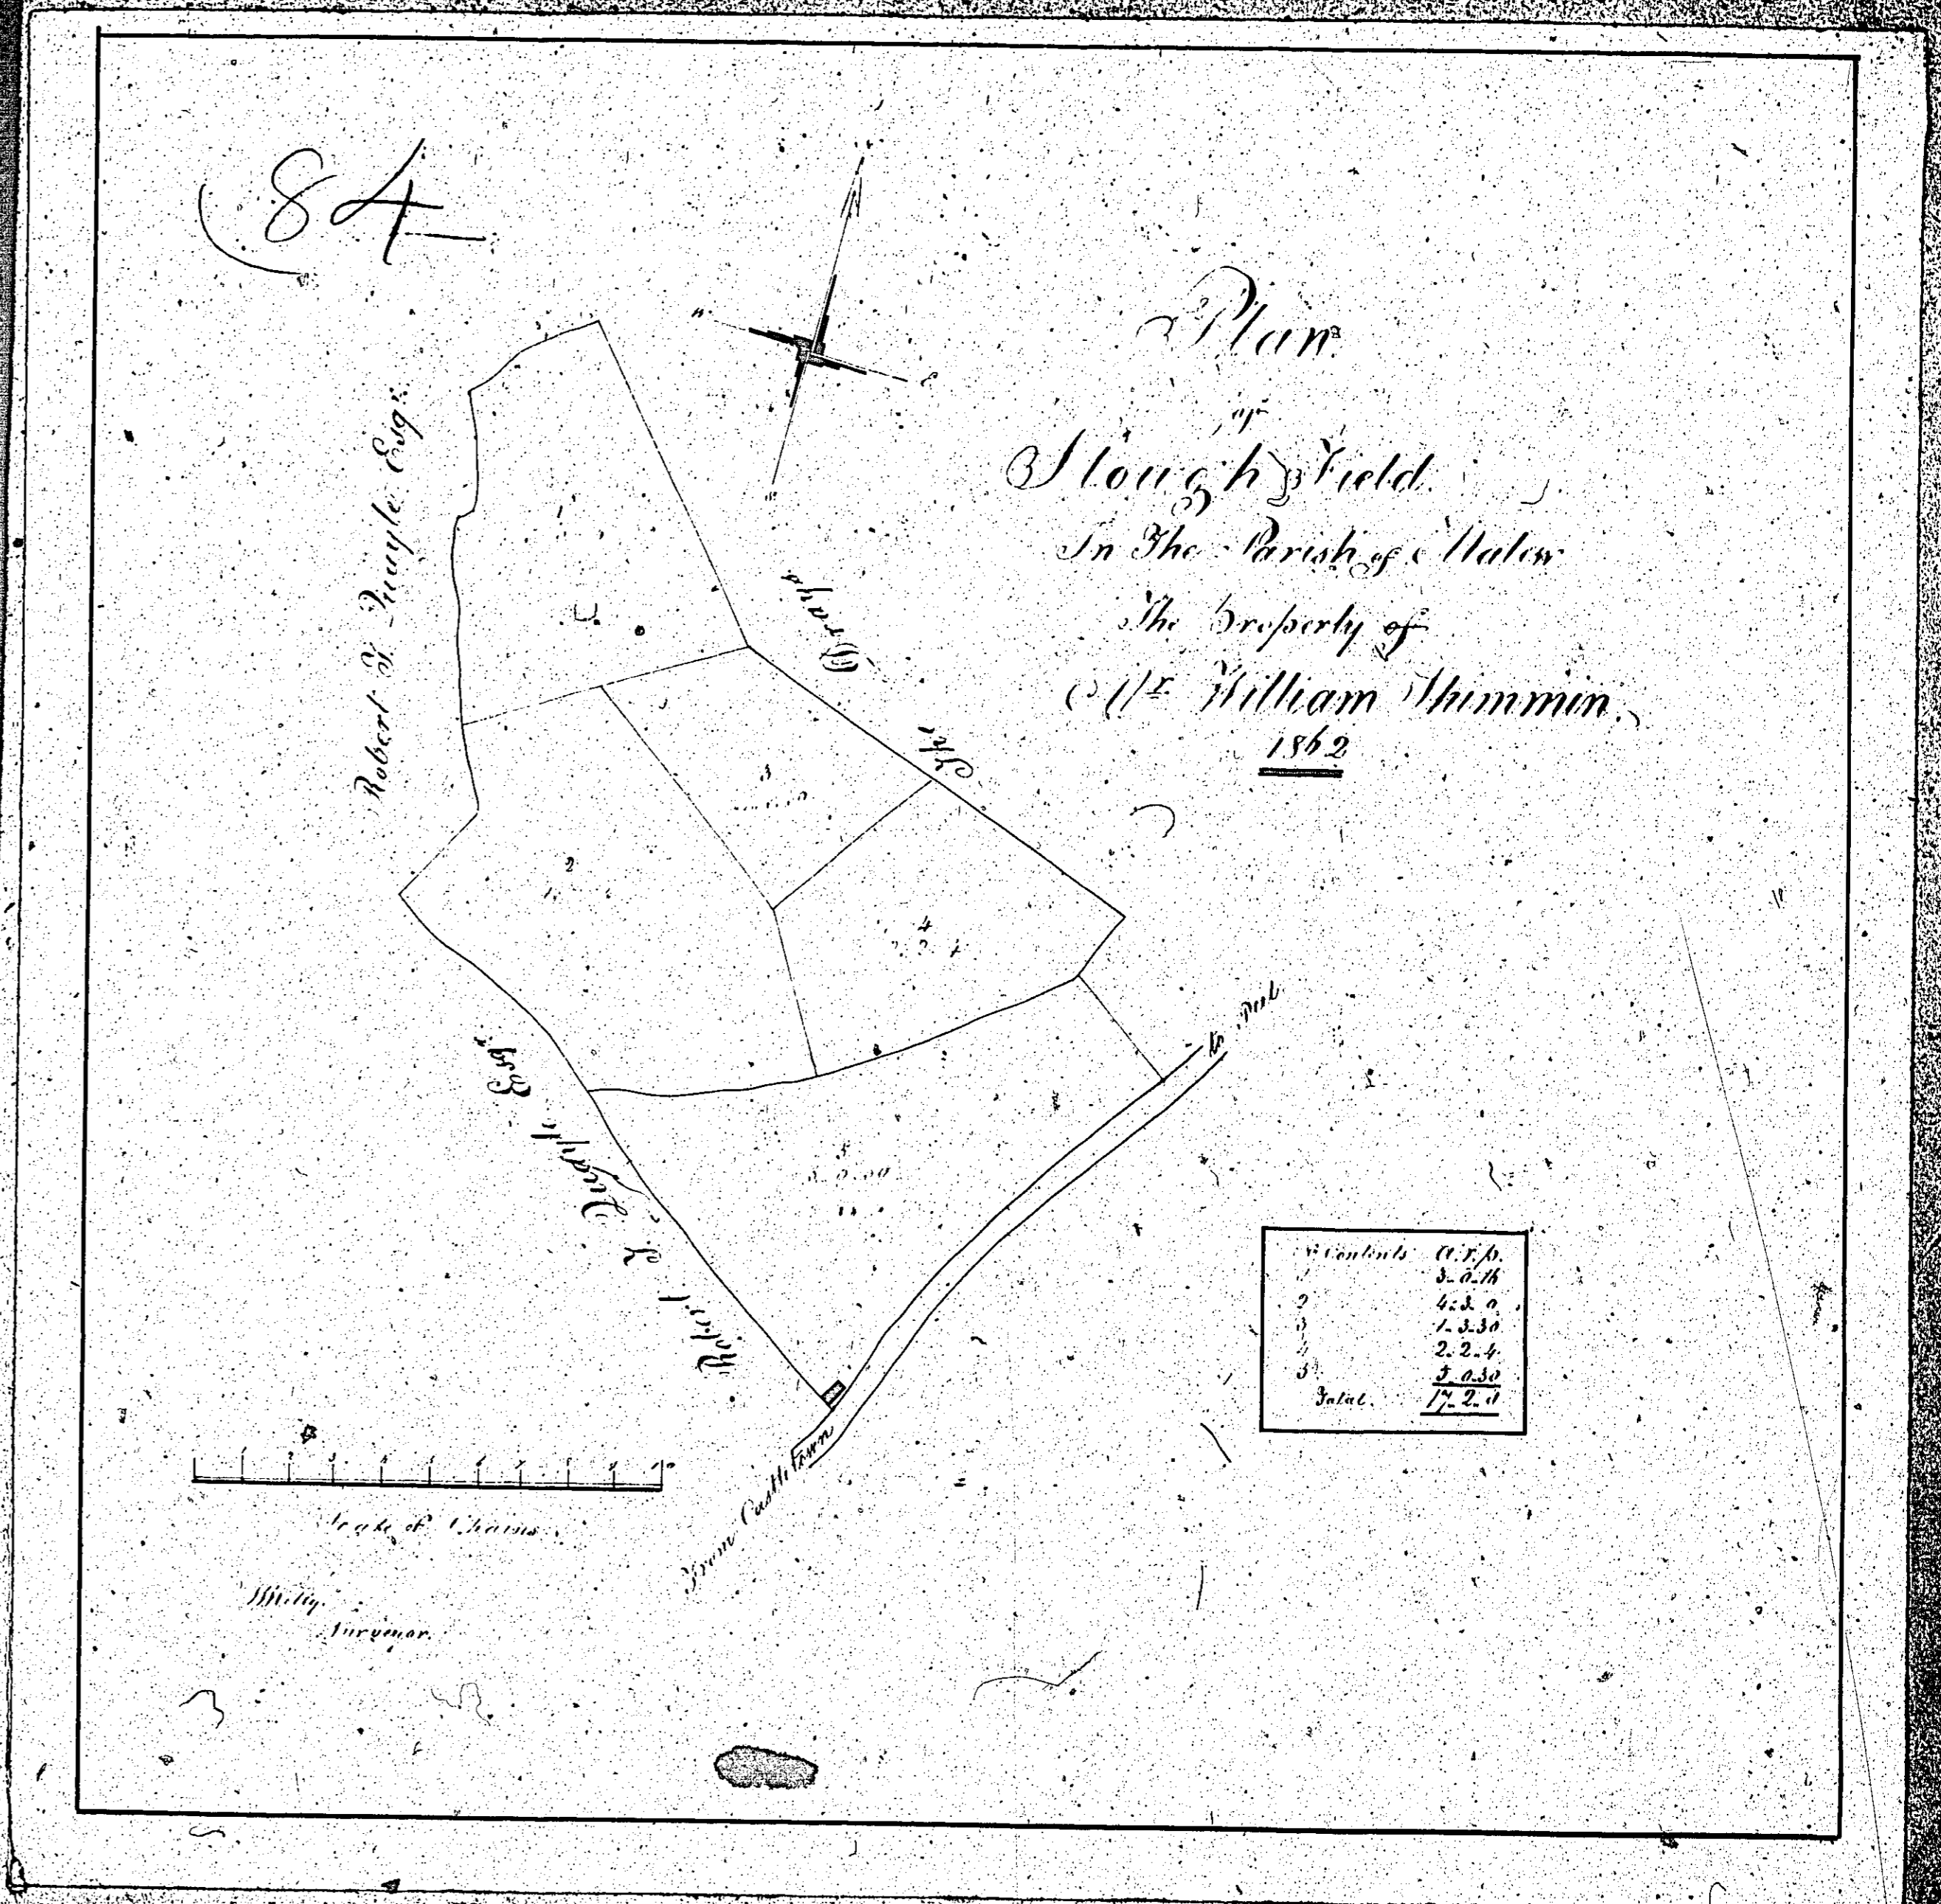




ISLE OF MAN GOVERNMENT: GENERAL REGISTRY

ASYLUM PLANS: PARISH OF MALEW

Original coloured

1:23

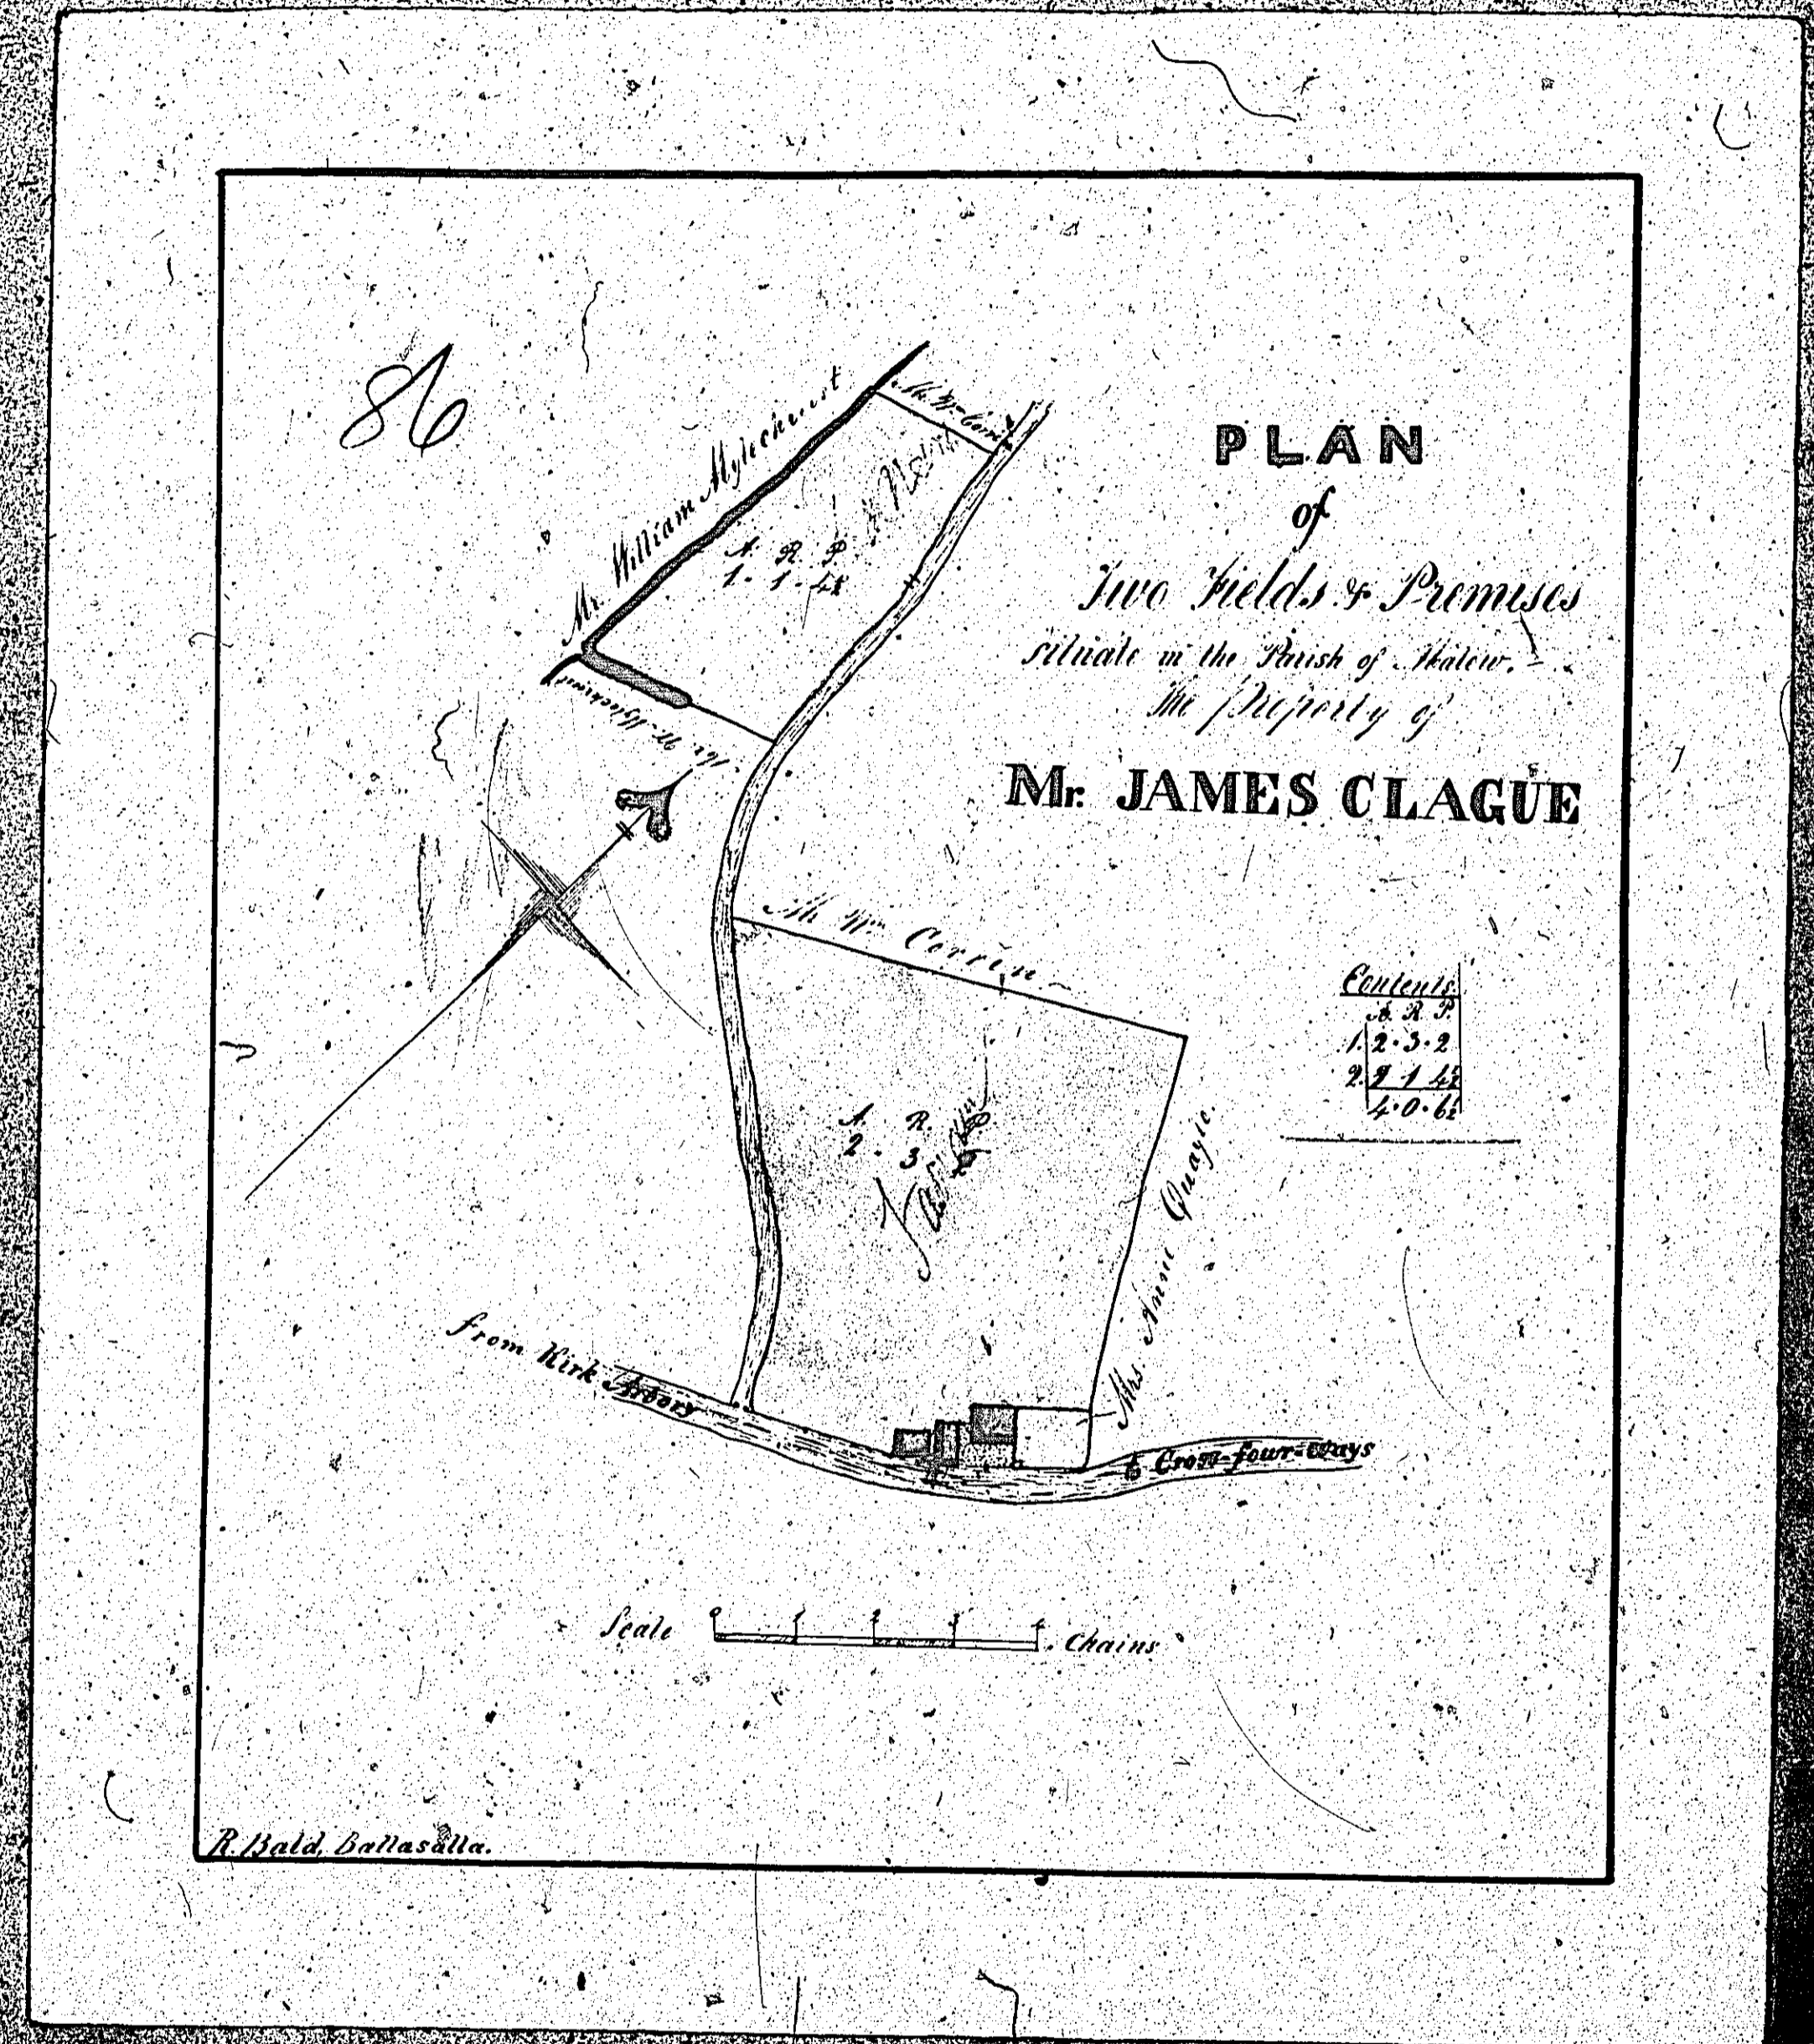




ISLE OF MAN GOVERNMENT: GENERAL REGISTRY

ASYLUM PLANS: PARISH OF MALEW

Original coloured

1:23

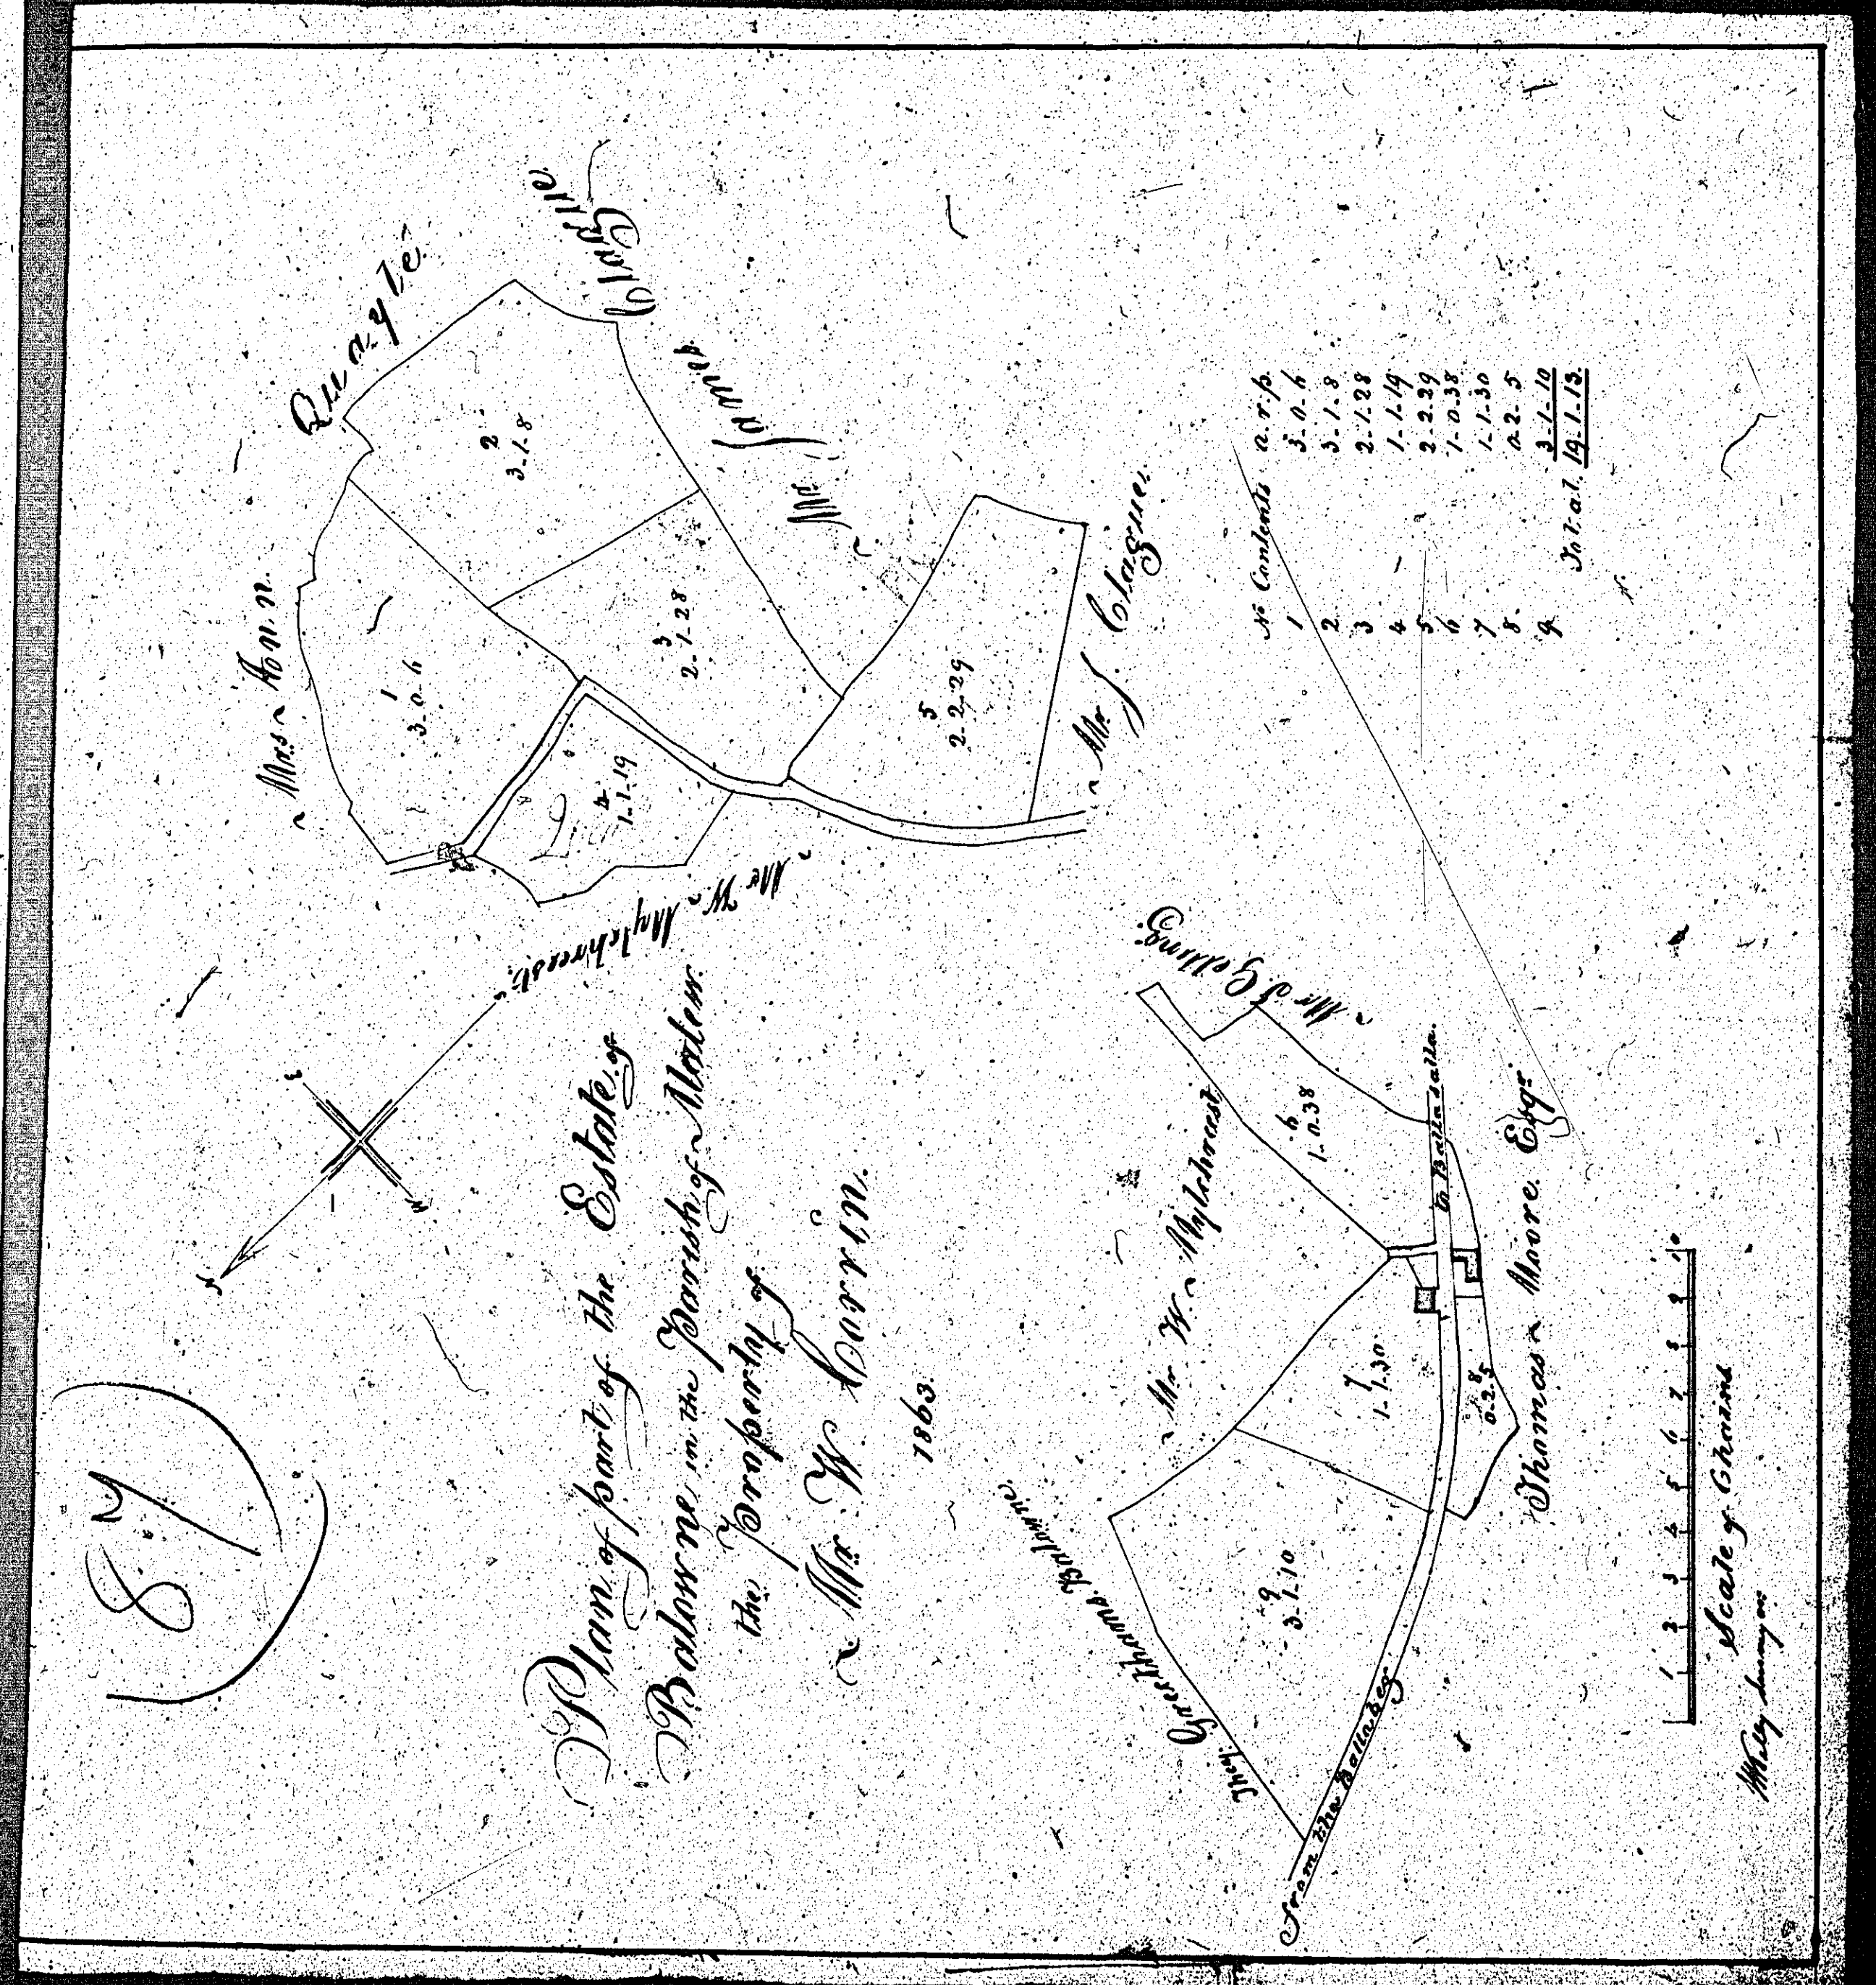



ISLE OF MAN GOVERNMENT: GENERAL REGISTRY



ASYLUM PLANS: PARISH OF MALEW

Original coloured

1:23

PART OF "BALLOWNE"  
 in the Parish of Malew, Isle of Man.  
 The Property of Thomas Gelling.  
 By Philip Myhra. 1862.

PART OF "BALLOWNE"  
 in the Parish of Malew, Isle of Man.  
 The Property of Thomas Gelling.  
 By Philip Myhra. 1862.

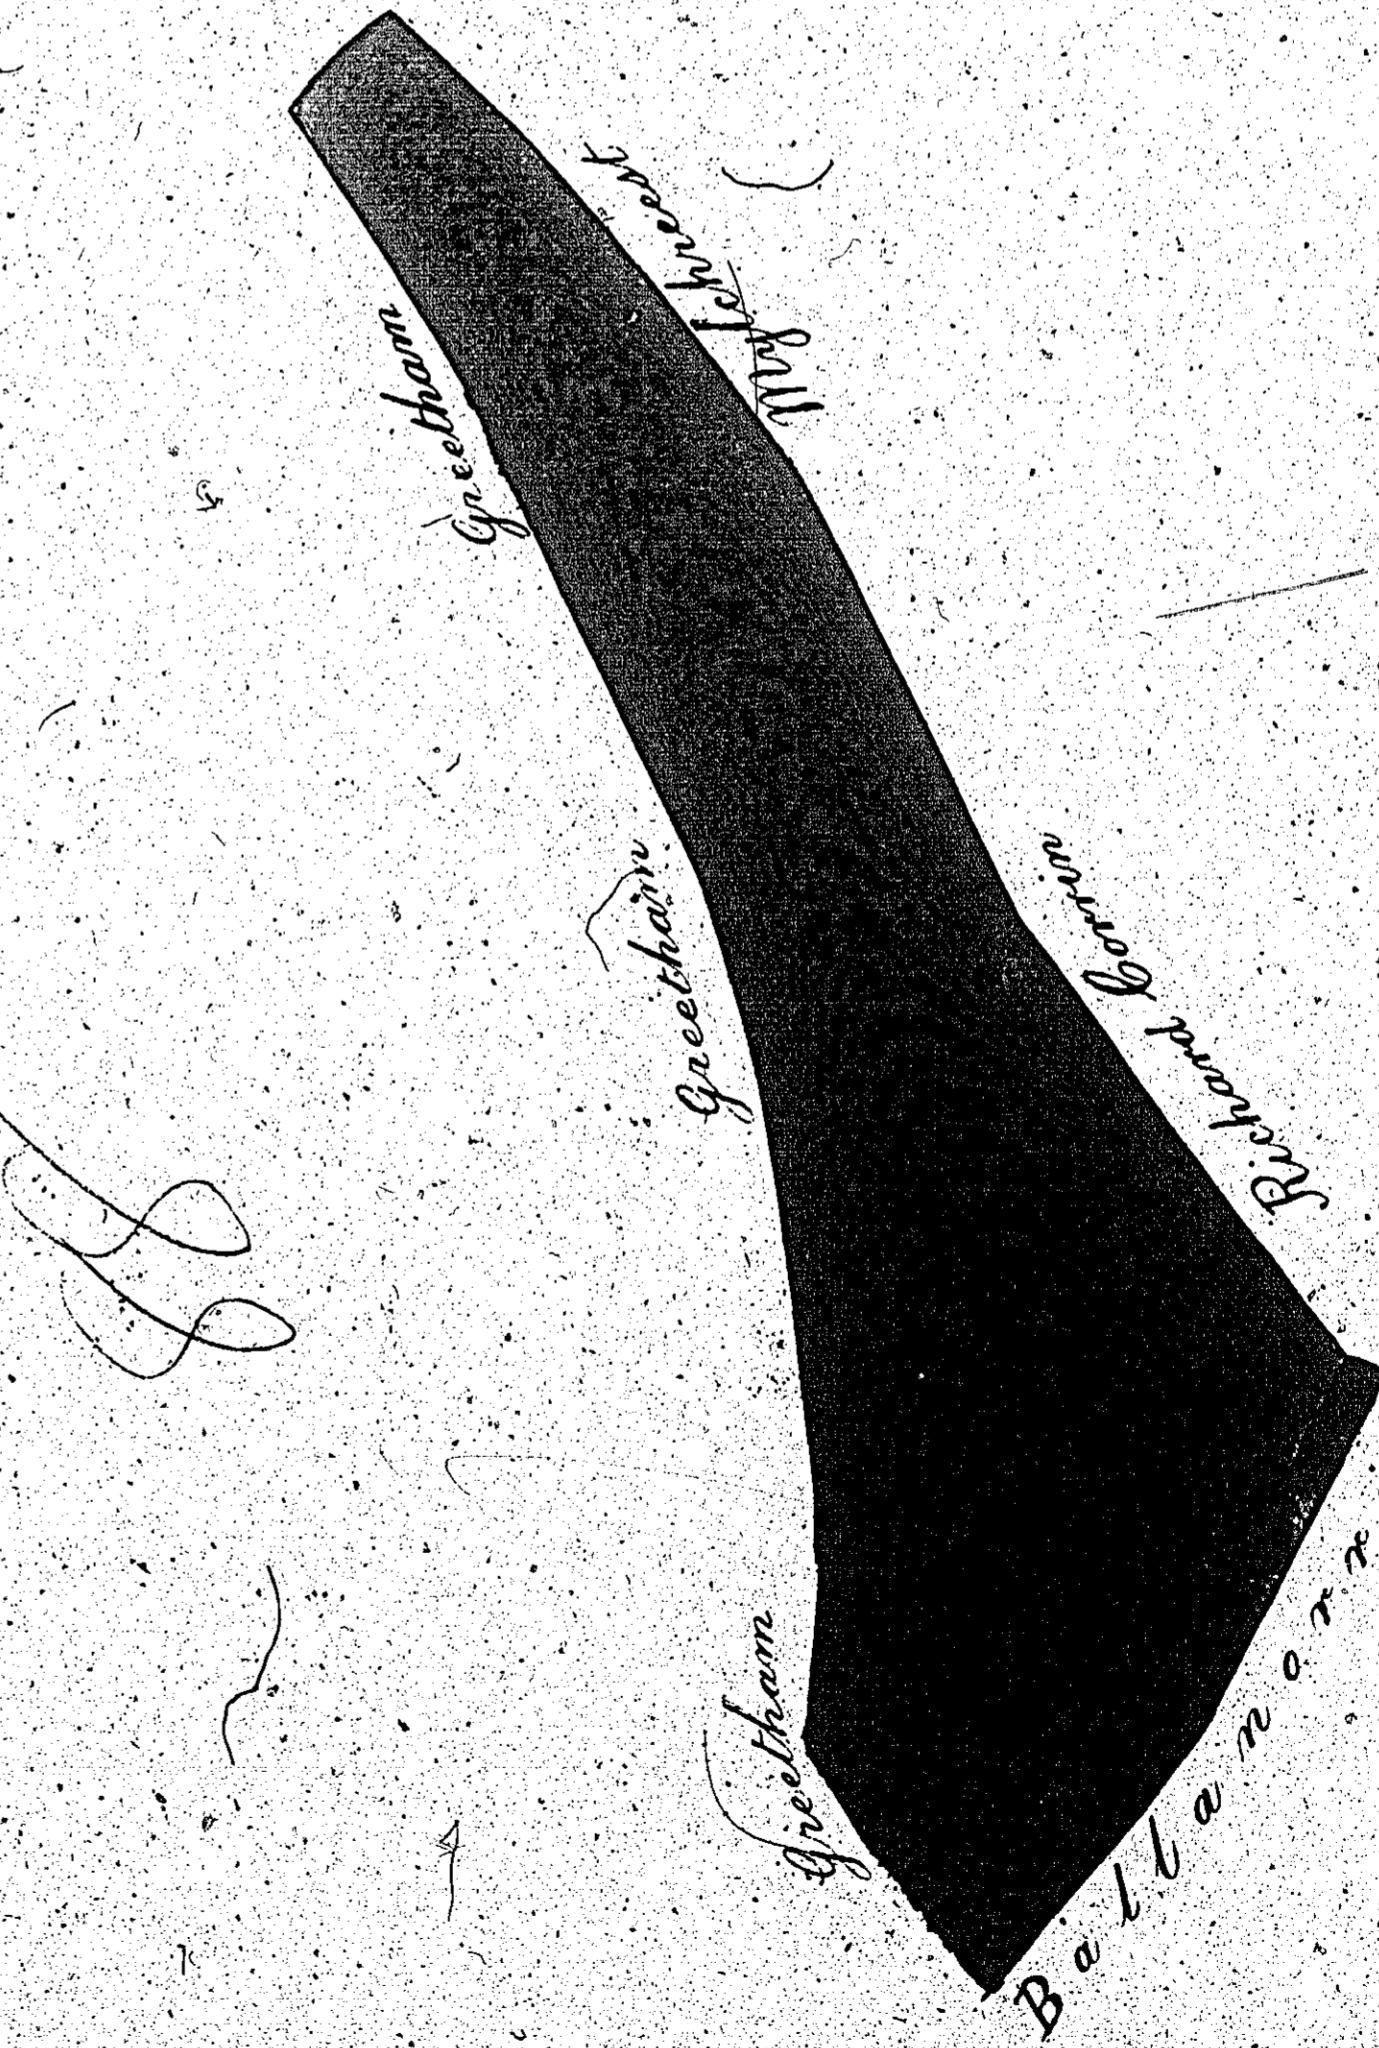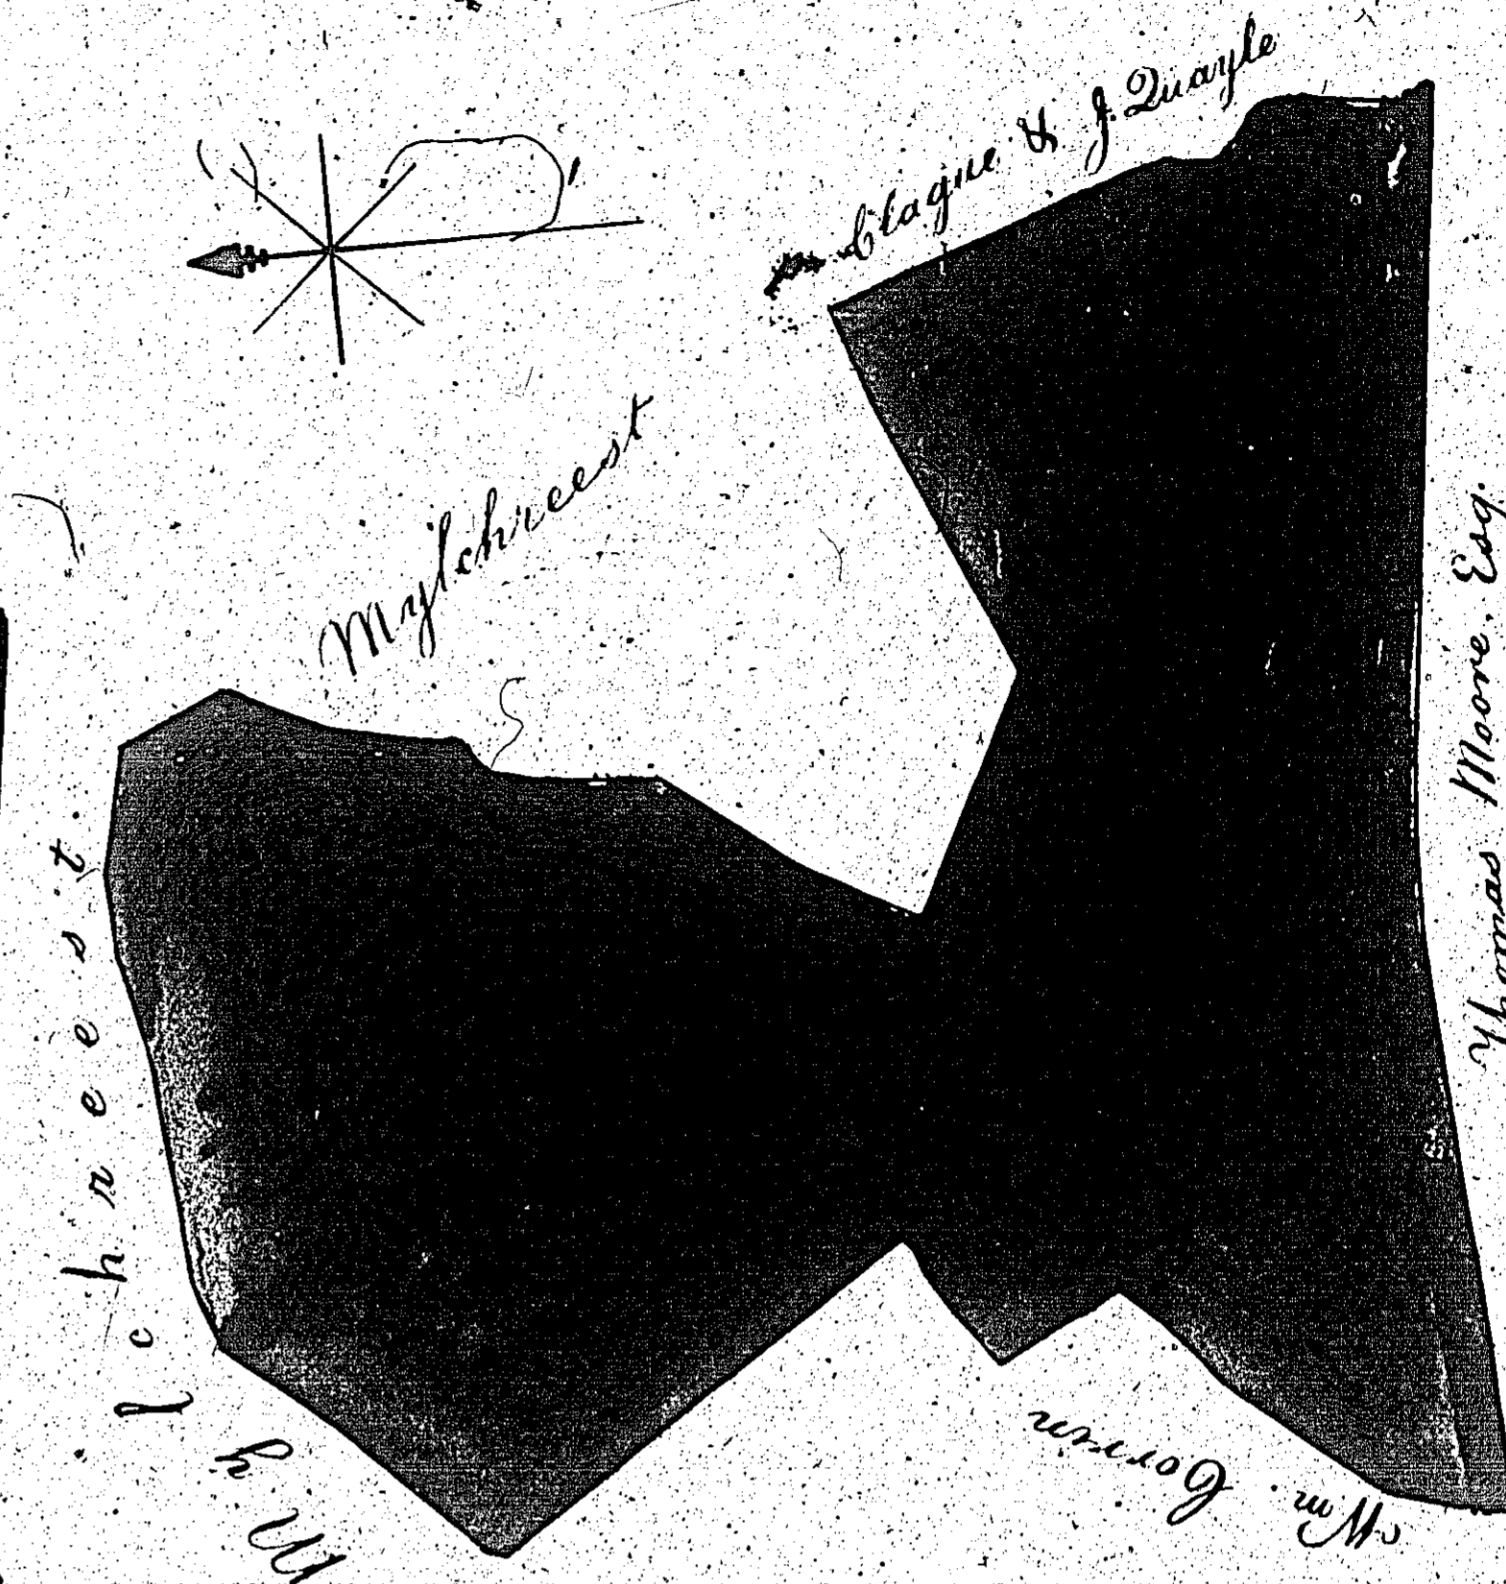

**CONTENTS**

No.	A.	R.	P.
1	3	0	37
2	1	2	17
3	1	0	22
4	1	3	11
5	3	3	29
6	2	3	17
7	2	2	11
8	1	2	29
9	0	0	13
Garden & Bram-yard			
of small garden			
0 0 0			
One-half of Road			
19 2 20			
Total			
20 0 76			

Scale: - 2 chains to an inch.







ISLE OF MAN GOVERNMENT: GENERAL REGISTRY

ASYLUM PLANS: PARISH OF MALEW

Original coloured, marked

1:23

