

ISLE OF MAN GOVERNMENT: GENERAL REGISTRY  
 ASYLUM PLANS: PARISH OF MAUGHOLD

Originals monotone


1:23

PROPERTY IN THE PARISH OF


MAUGHOLD

BELONGING TO JOHN BOYDE

Situate in *Swammie Land*.


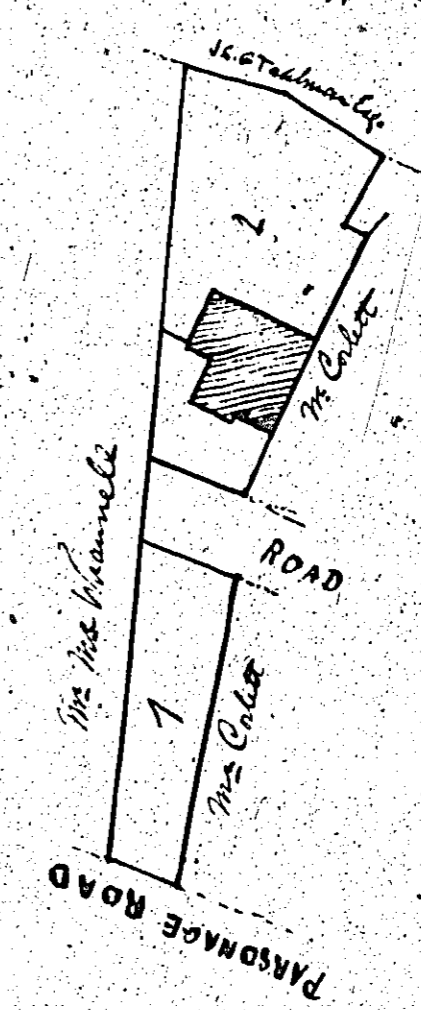


Contents {  
 1 = 11 1/2 Ricks  
 2 = 11 1/2 Ricks  
 Total 20 Ricks

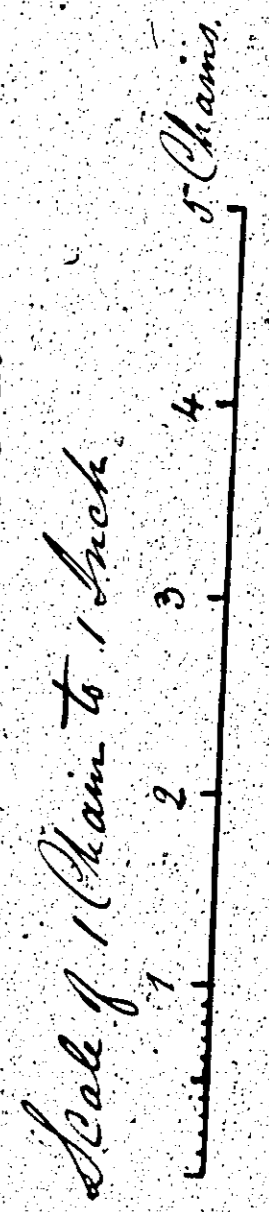

*J. Boyde*

18  
*Ballastorell*  
*in*  
*Maughold*  
*belonging*  
*to*  
*Mr. Allen M: Whannel.*

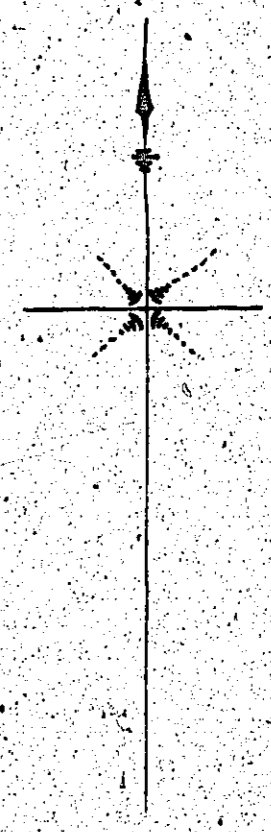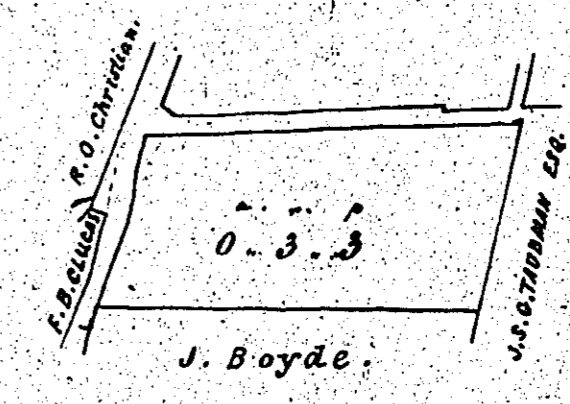

Contents *a. r. p.* ... 0.3.3  
 Proportion of road ... 0.0.4  
 Total ... 0.3.7

Scale  
 2 Chains to an Inch.

*C. Seave, Surveyor, 1844.*



The following two  
plans are both  
numbered



19

ISLE OF MAN GOVERNMENT: GENERAL REGISTRY

ASYLUM PLANS: PARISH OF MAUGHOLD

Originals monotone

1:23

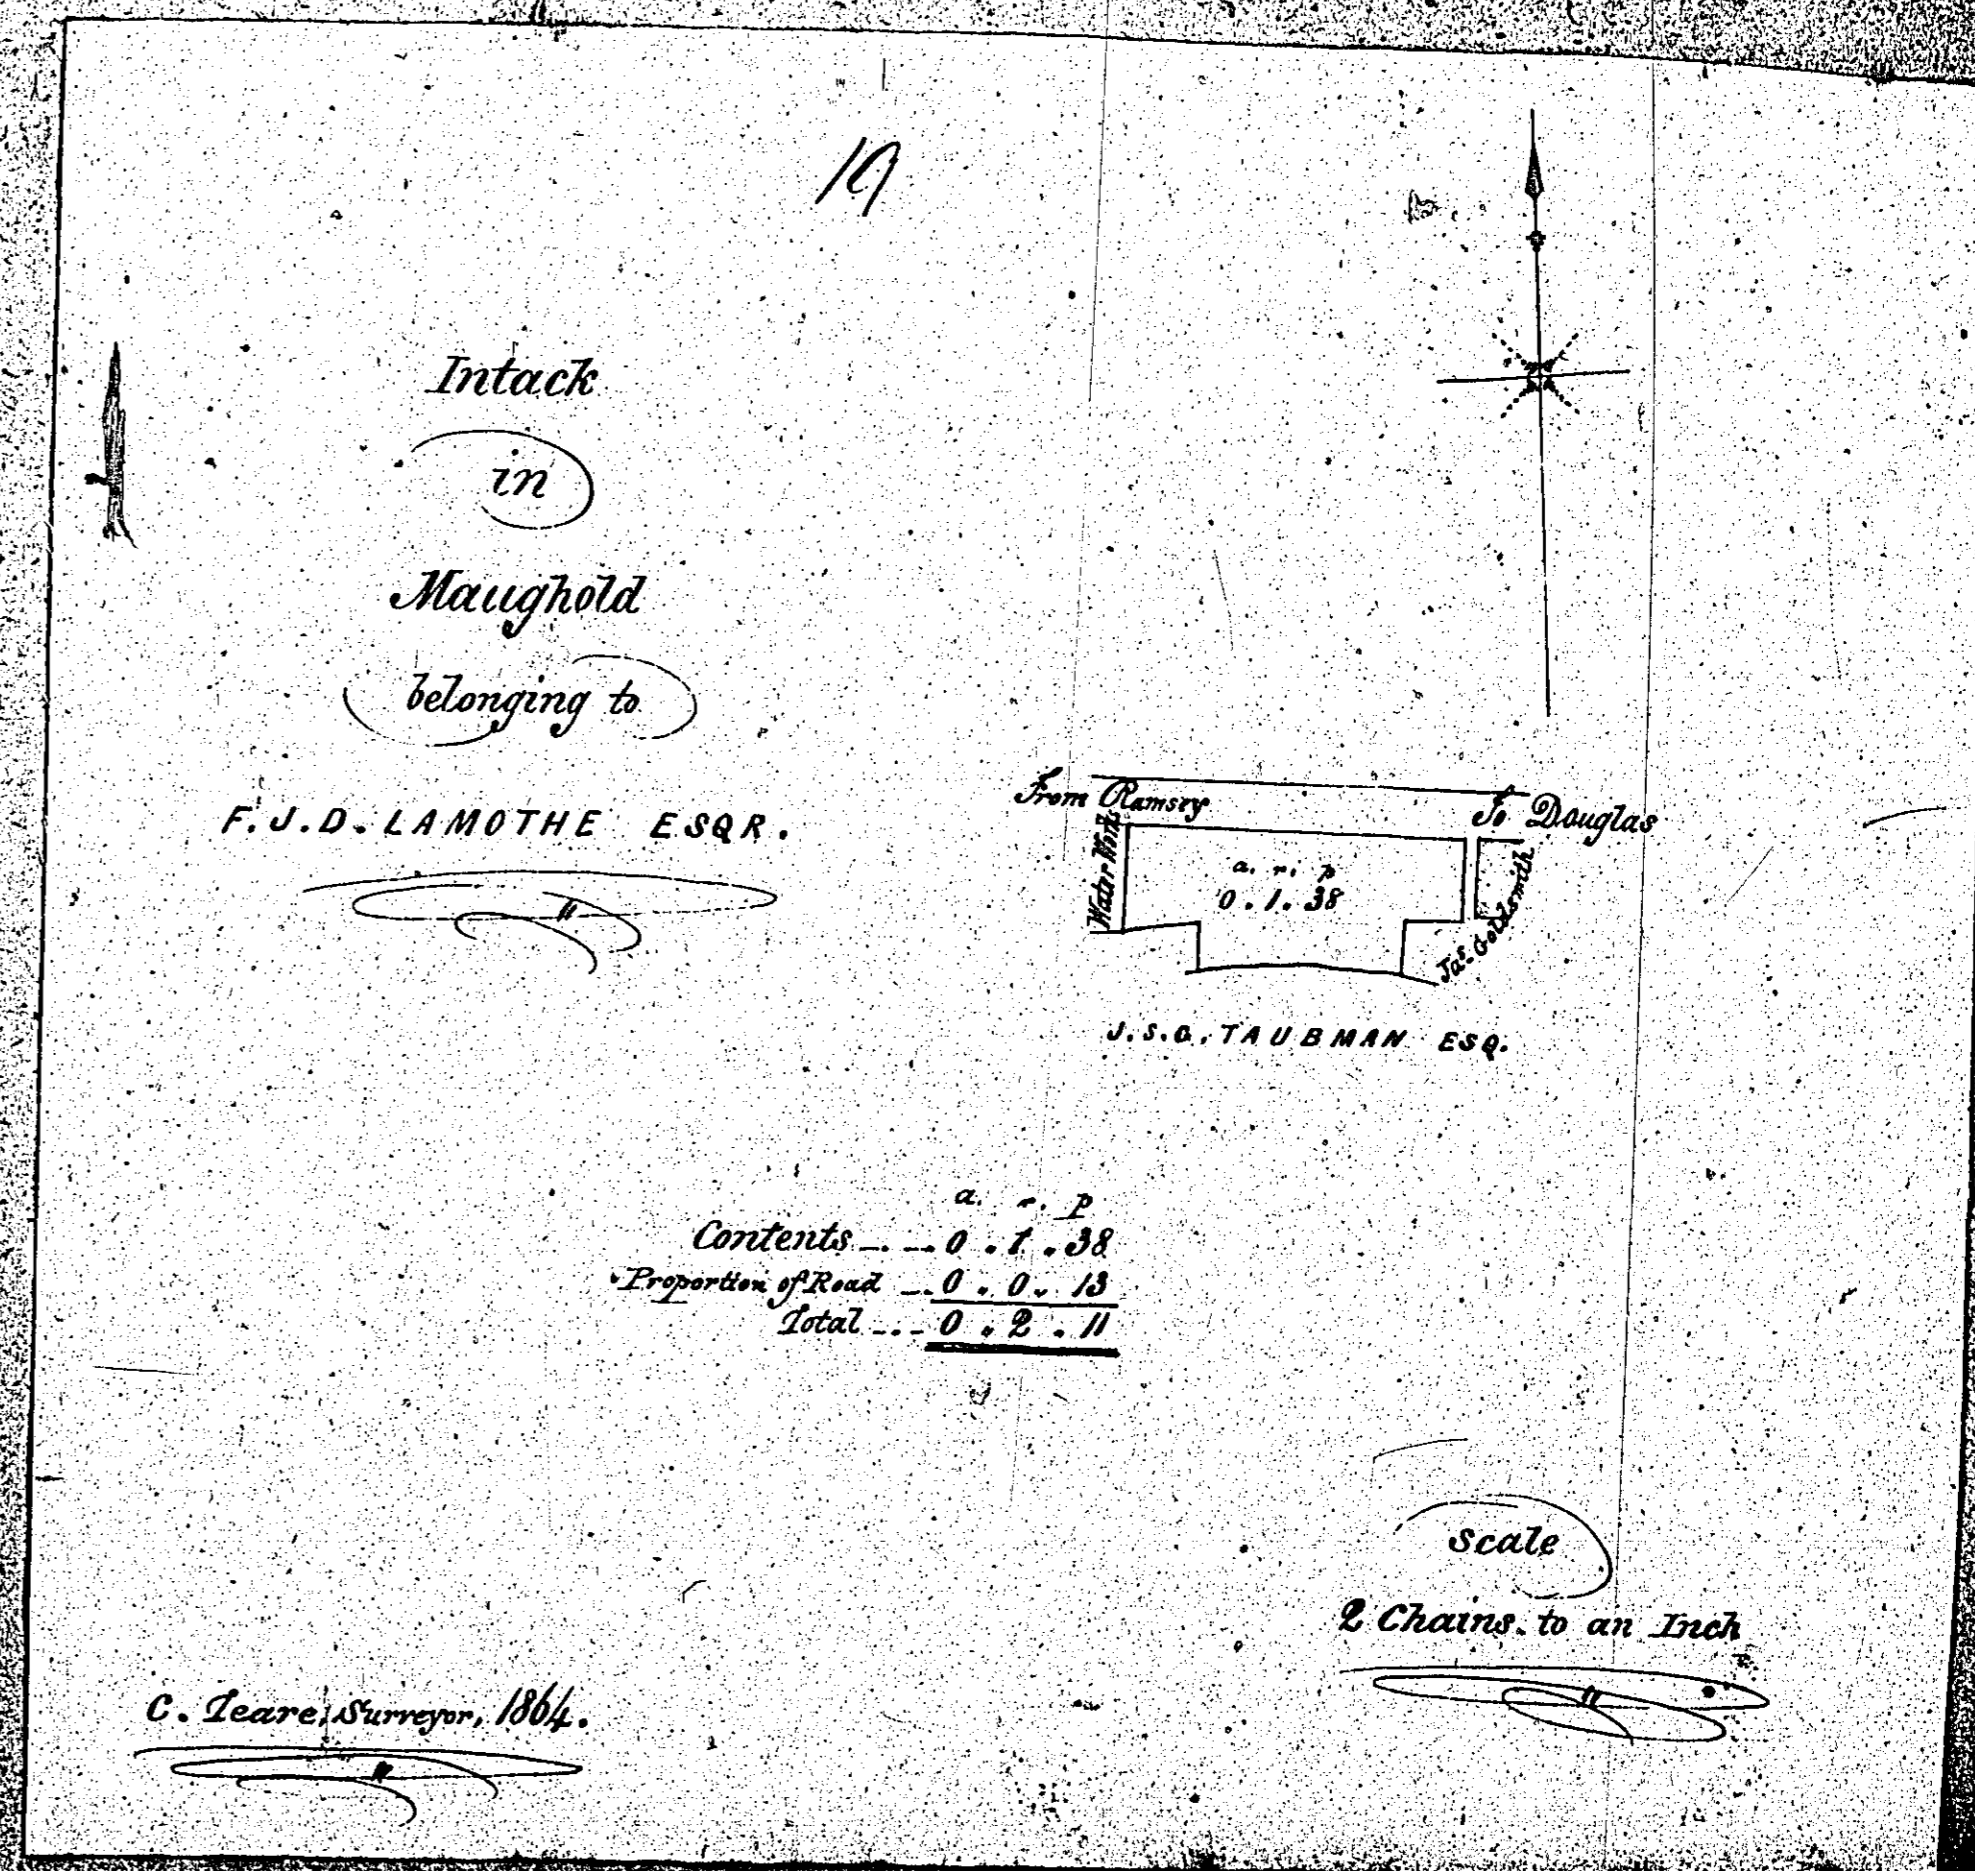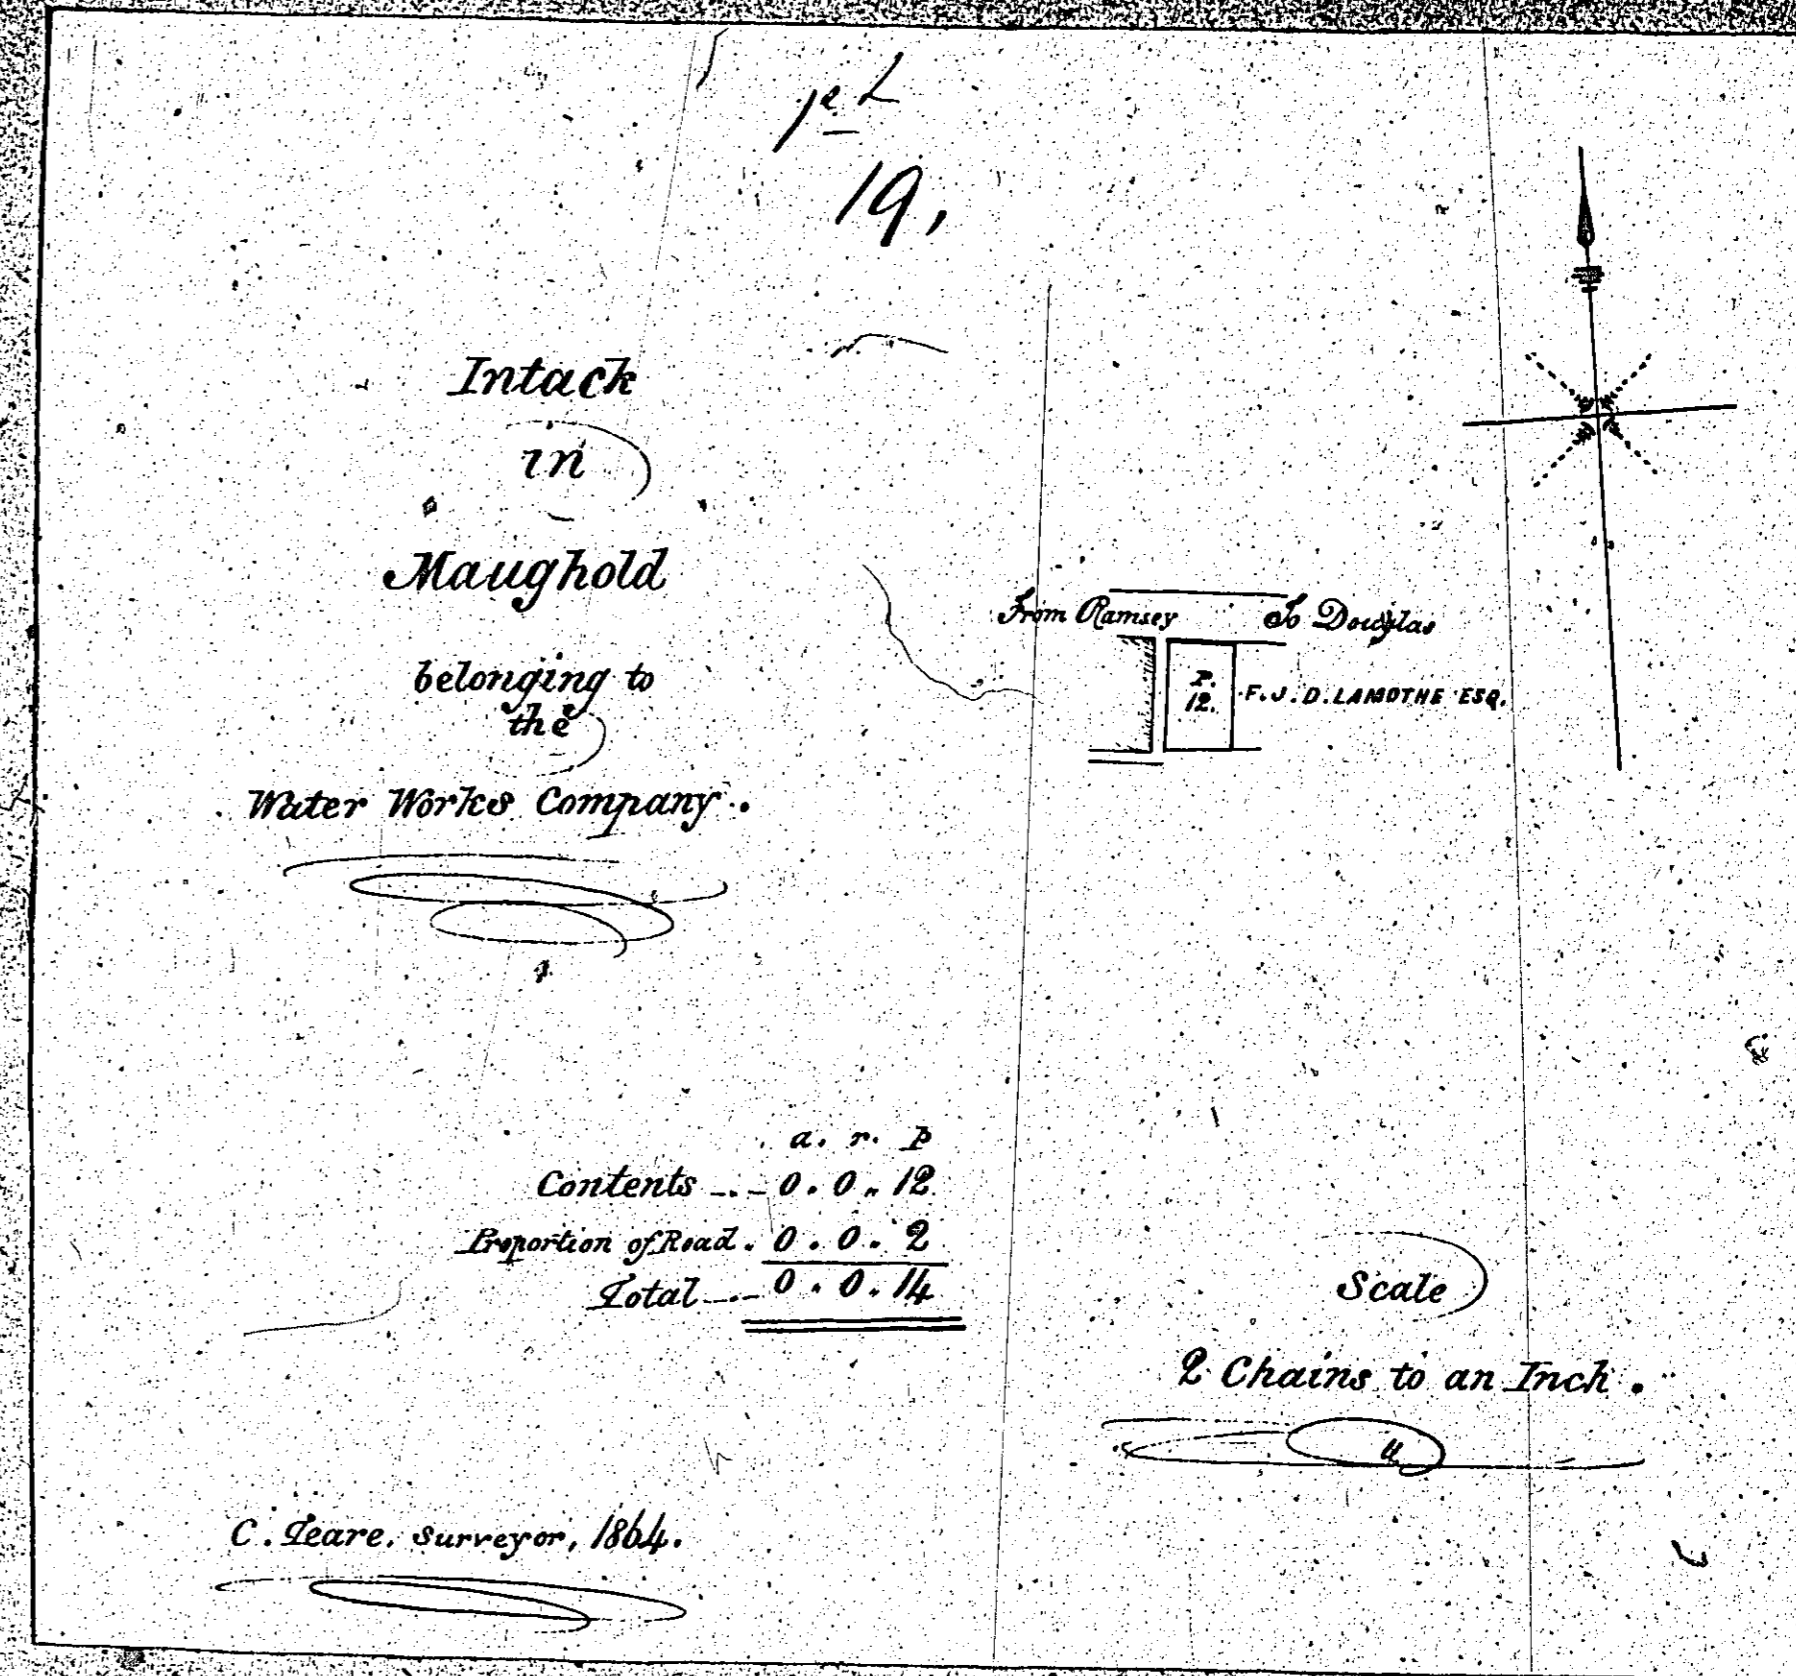





ISLE OF MAN GOVERNMENT: GENERAL REGISTRY

ASYLUM PLANS: PARISH OF MAUGHOLD

Originals monotone

1:23

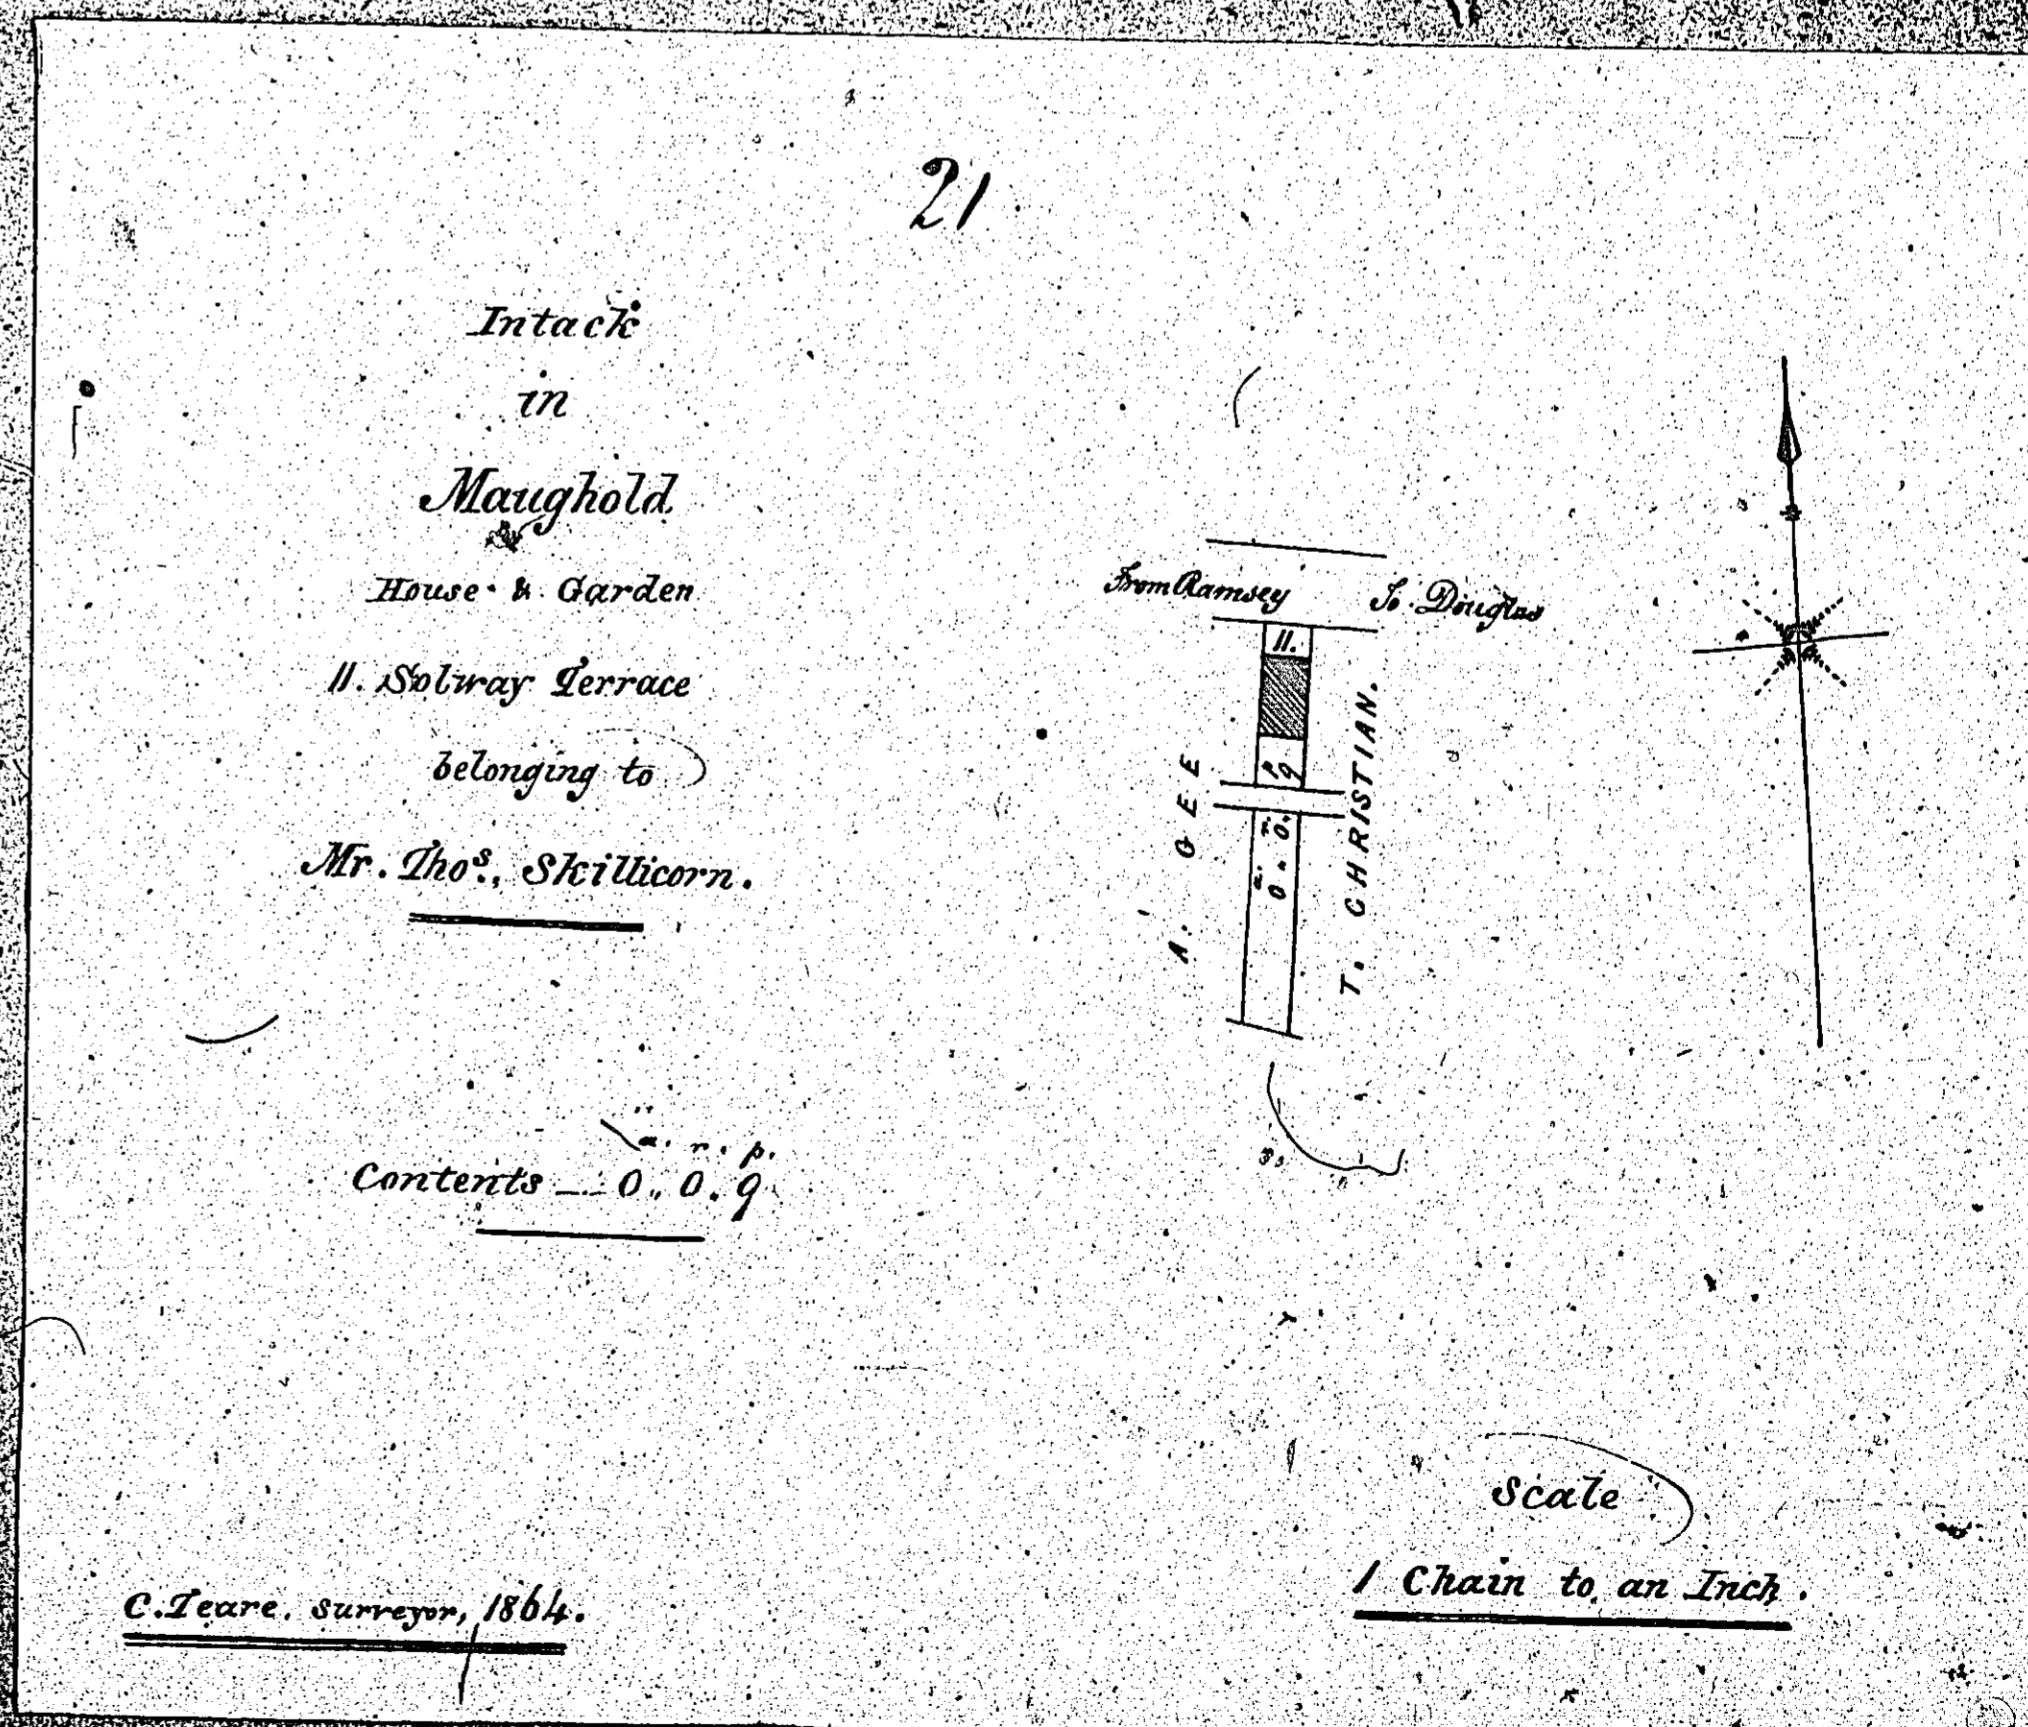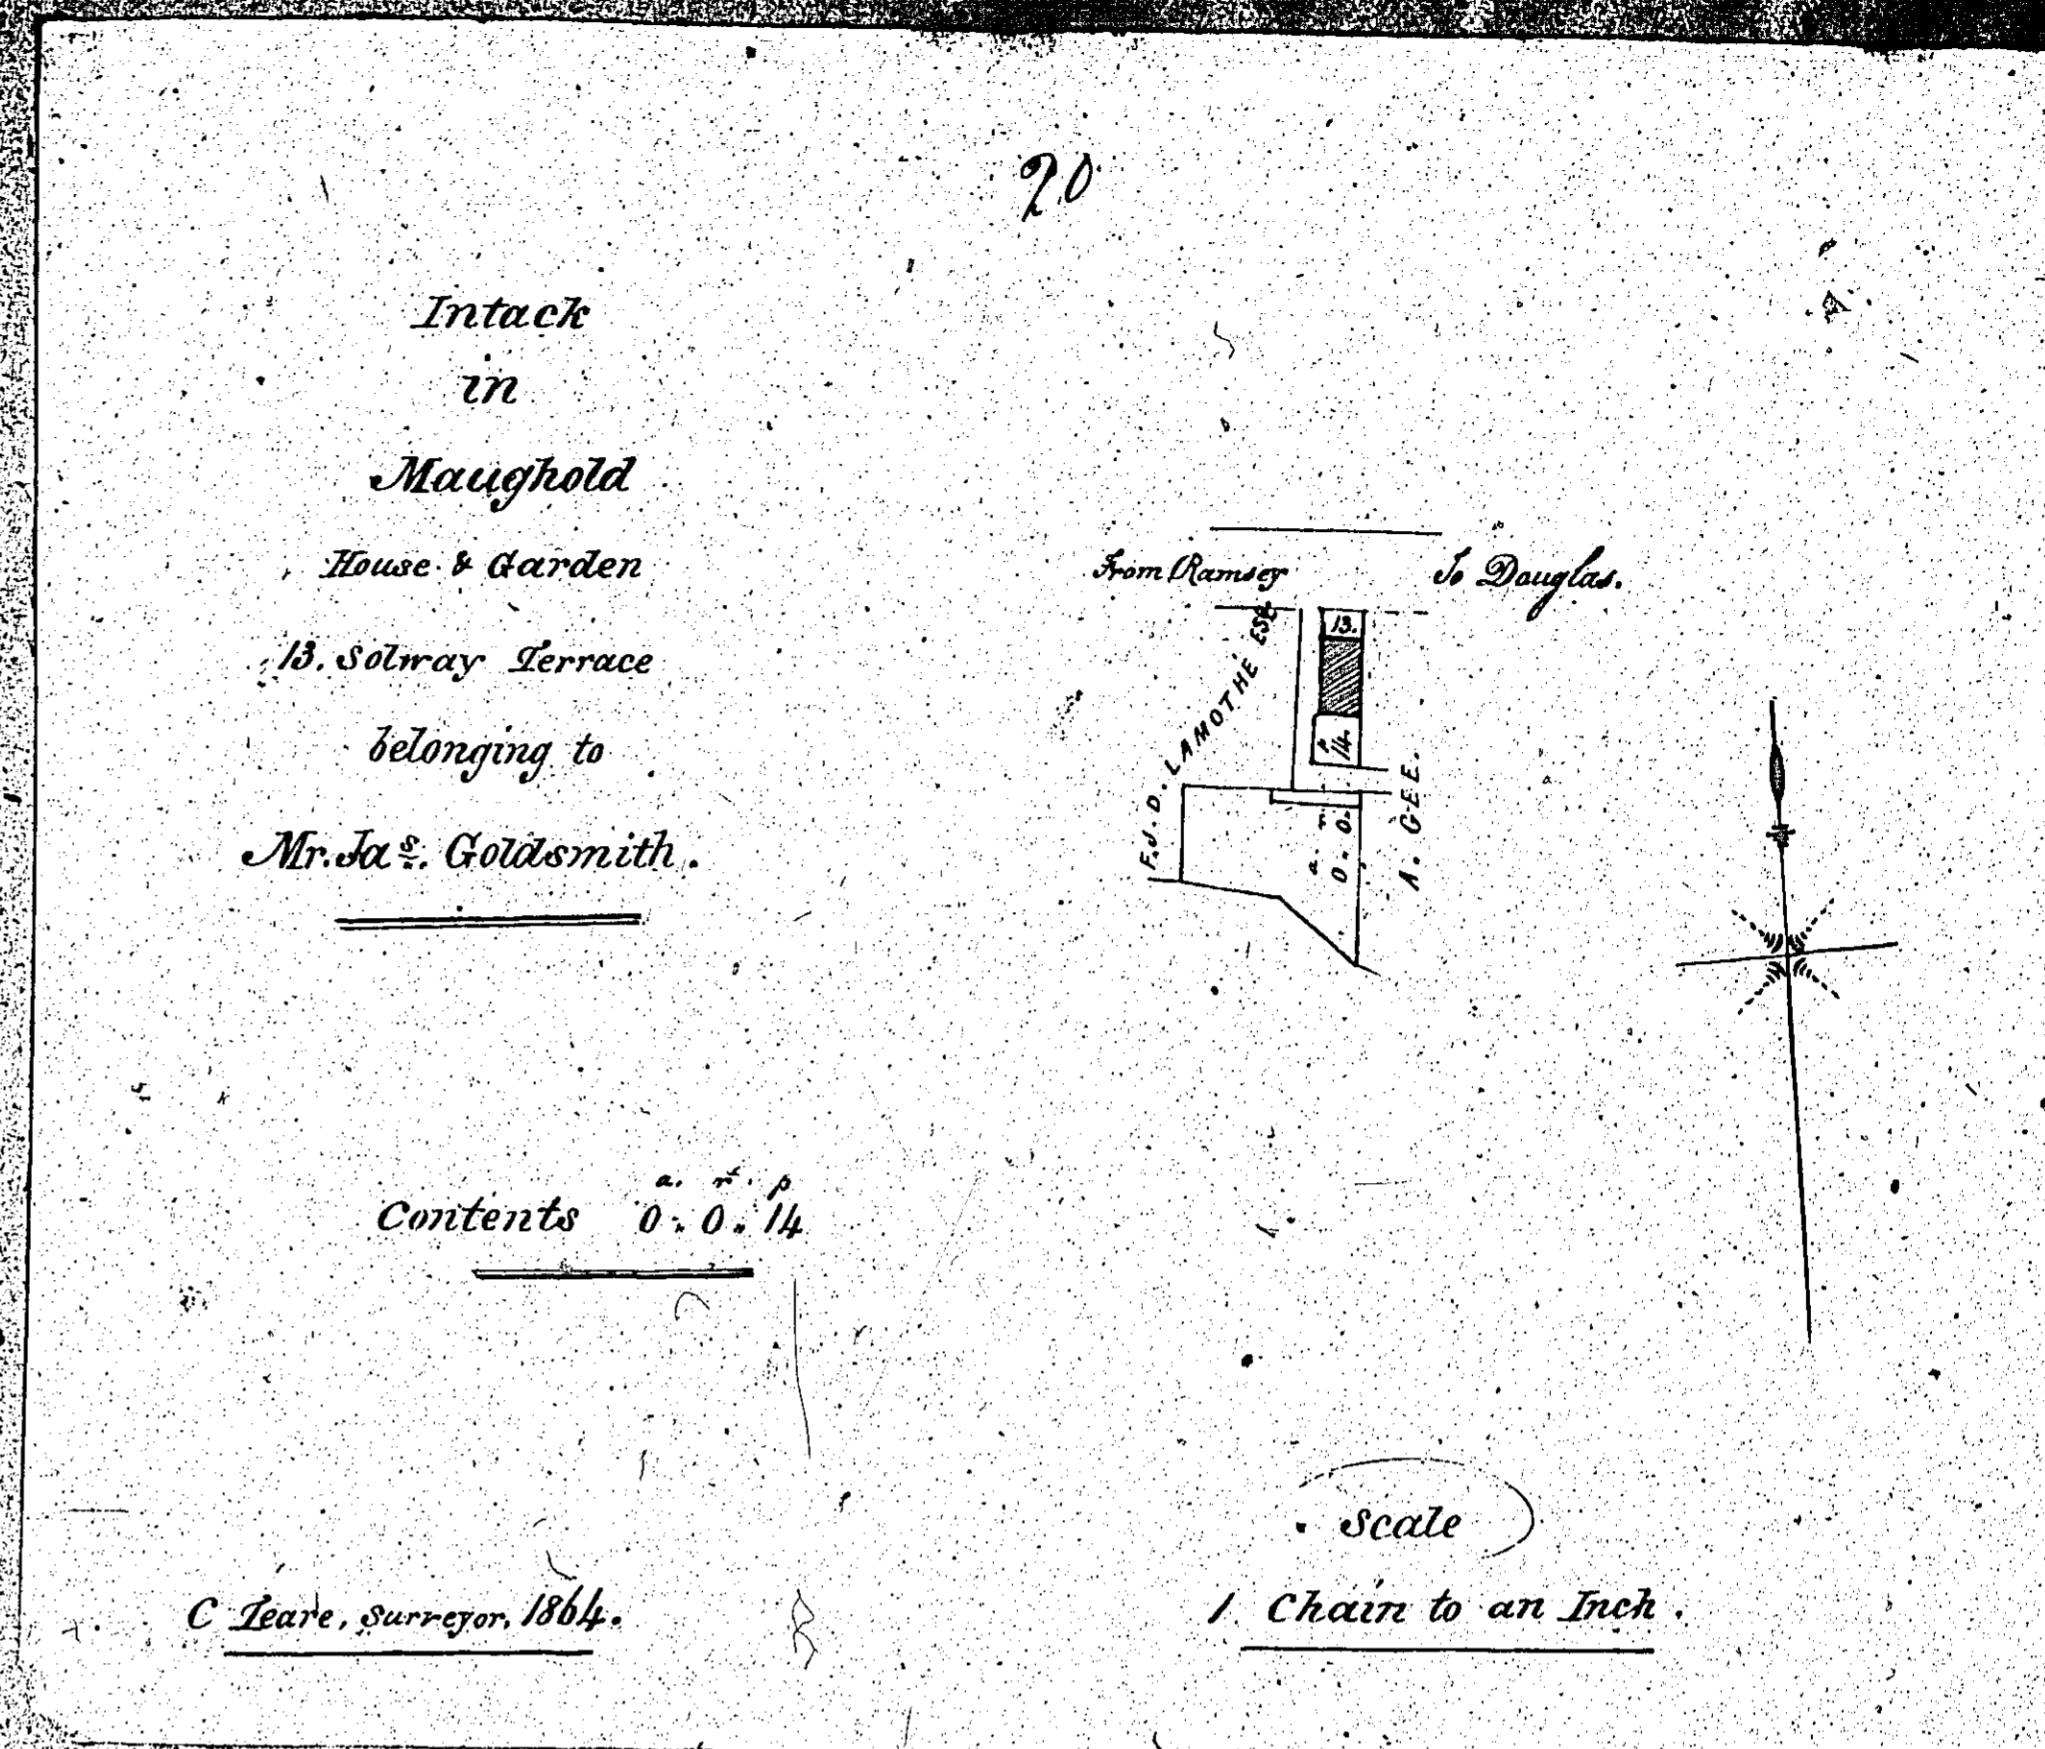





ISLE OF MAN GOVERNMENT: GENERAL REGISTRY

ASYLUM PLANS: PARISH OF MAUGHOLD

Originals monotone

1:23

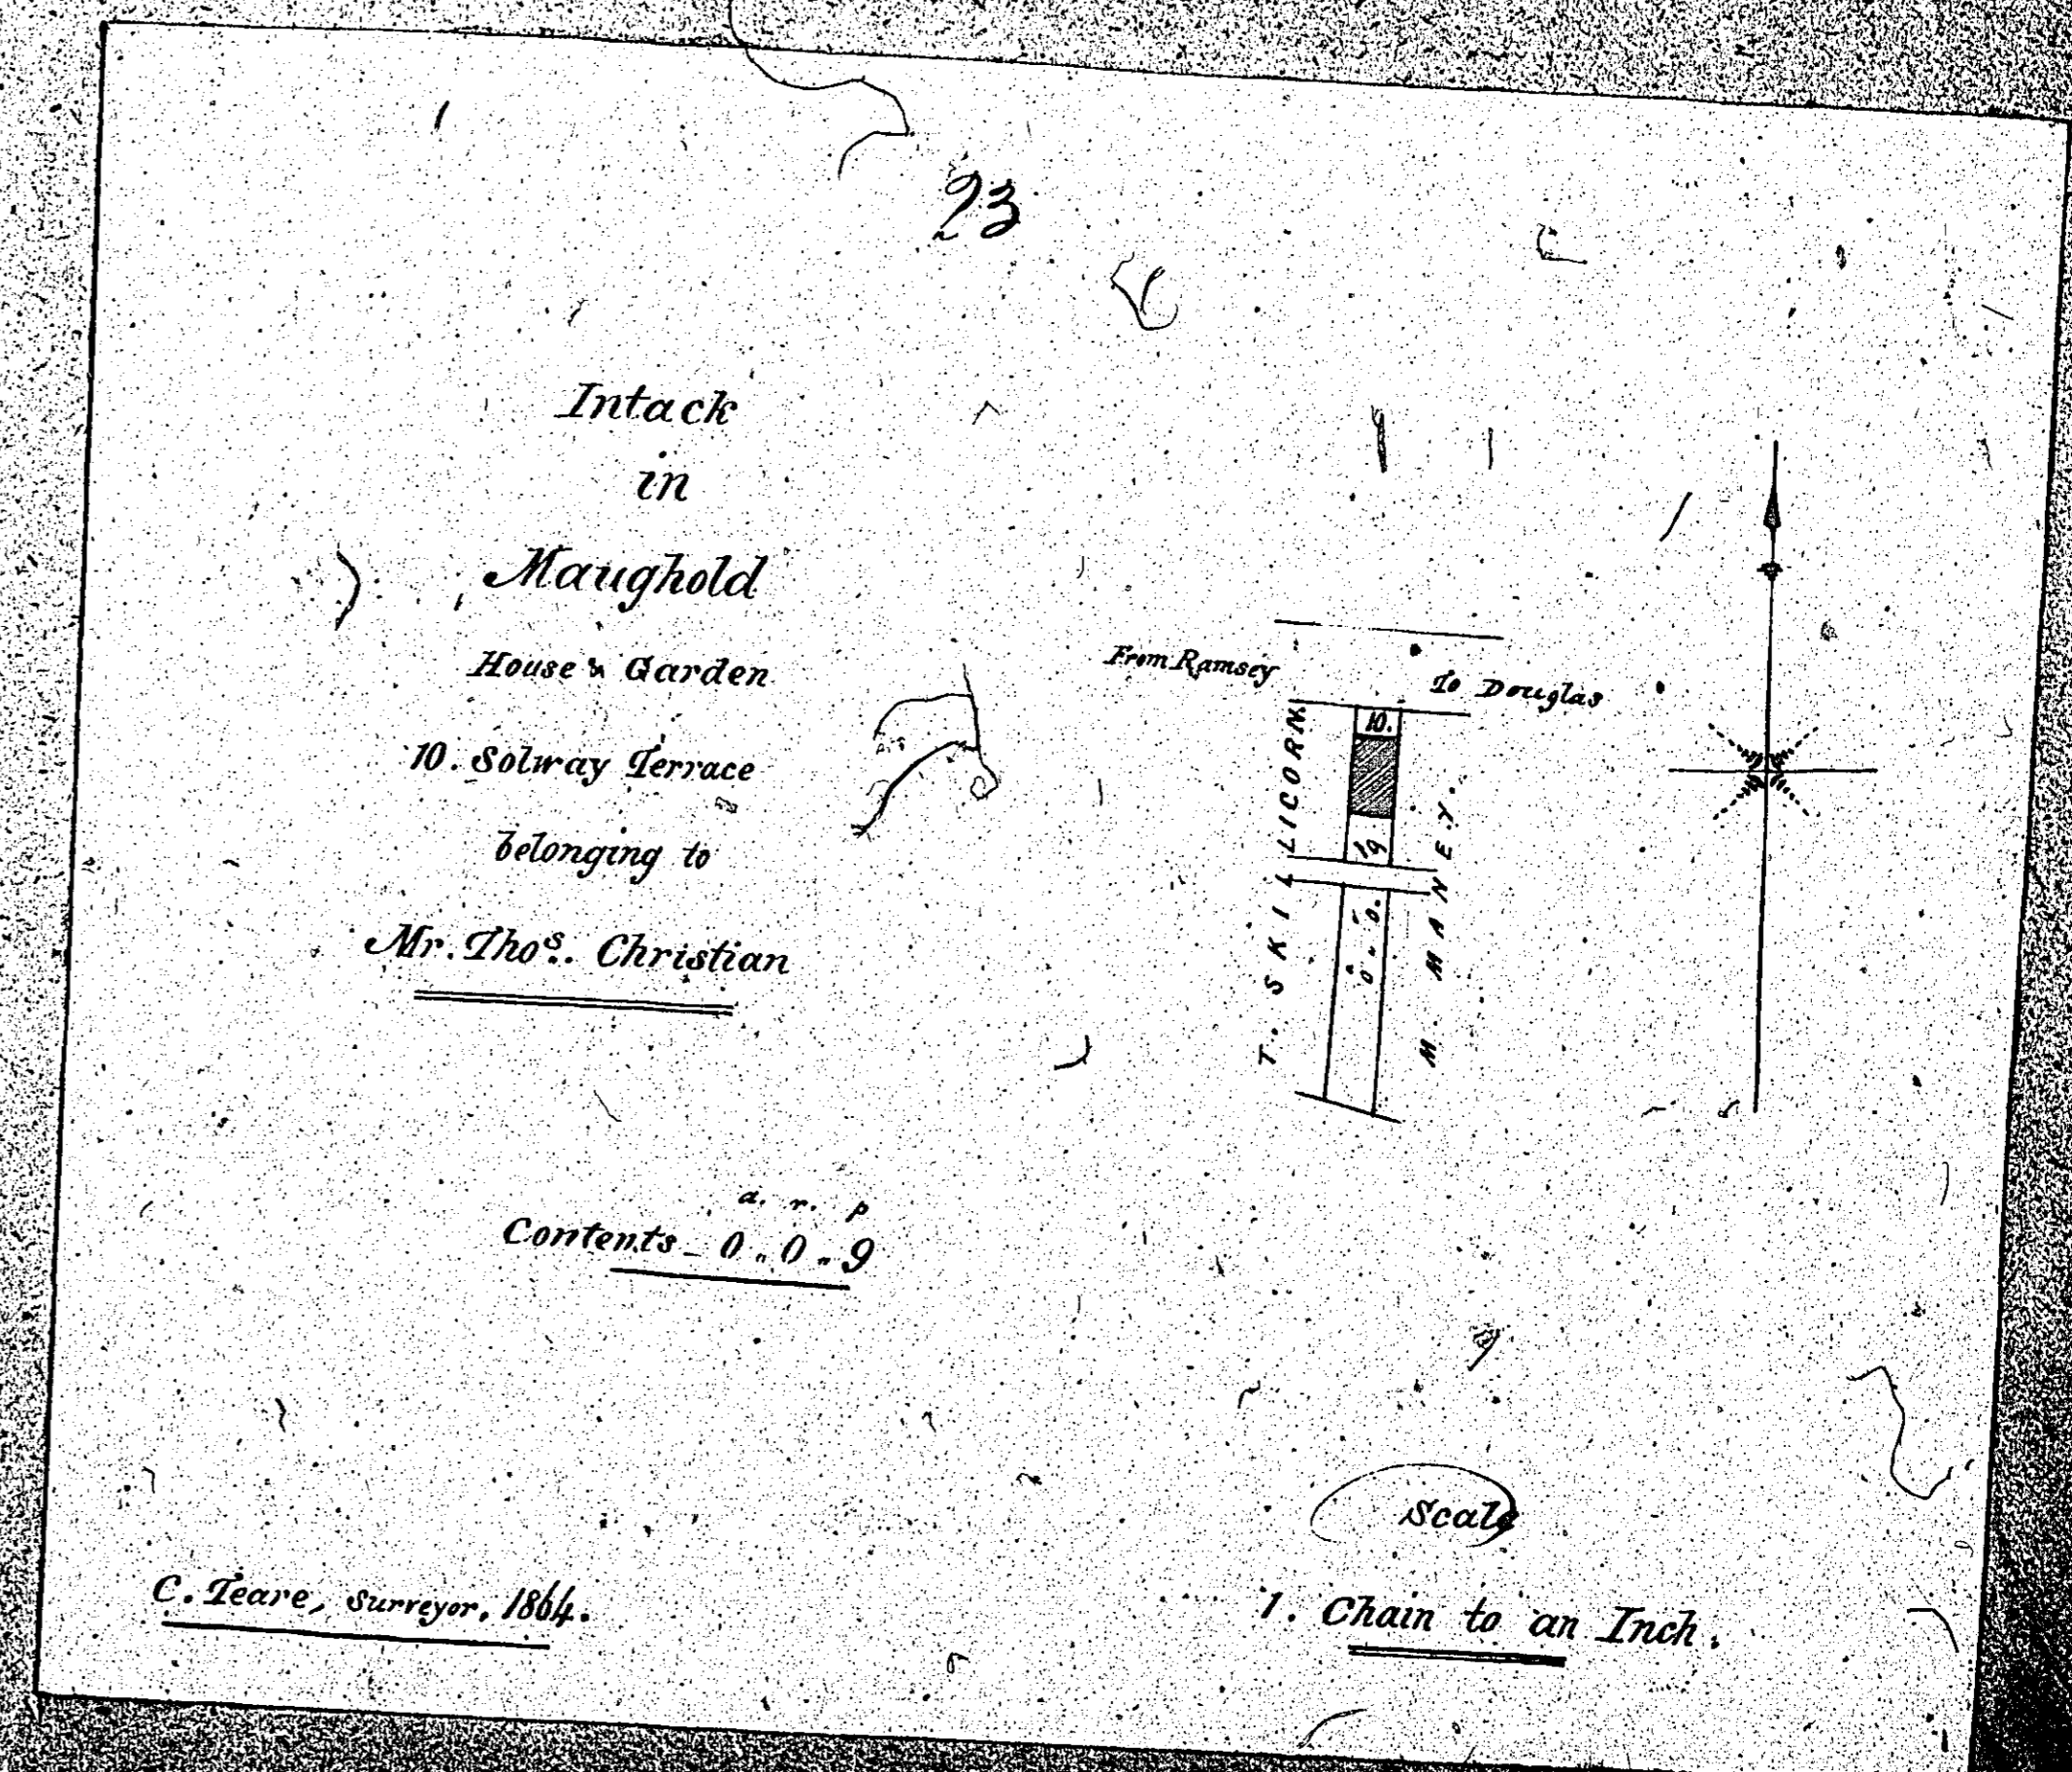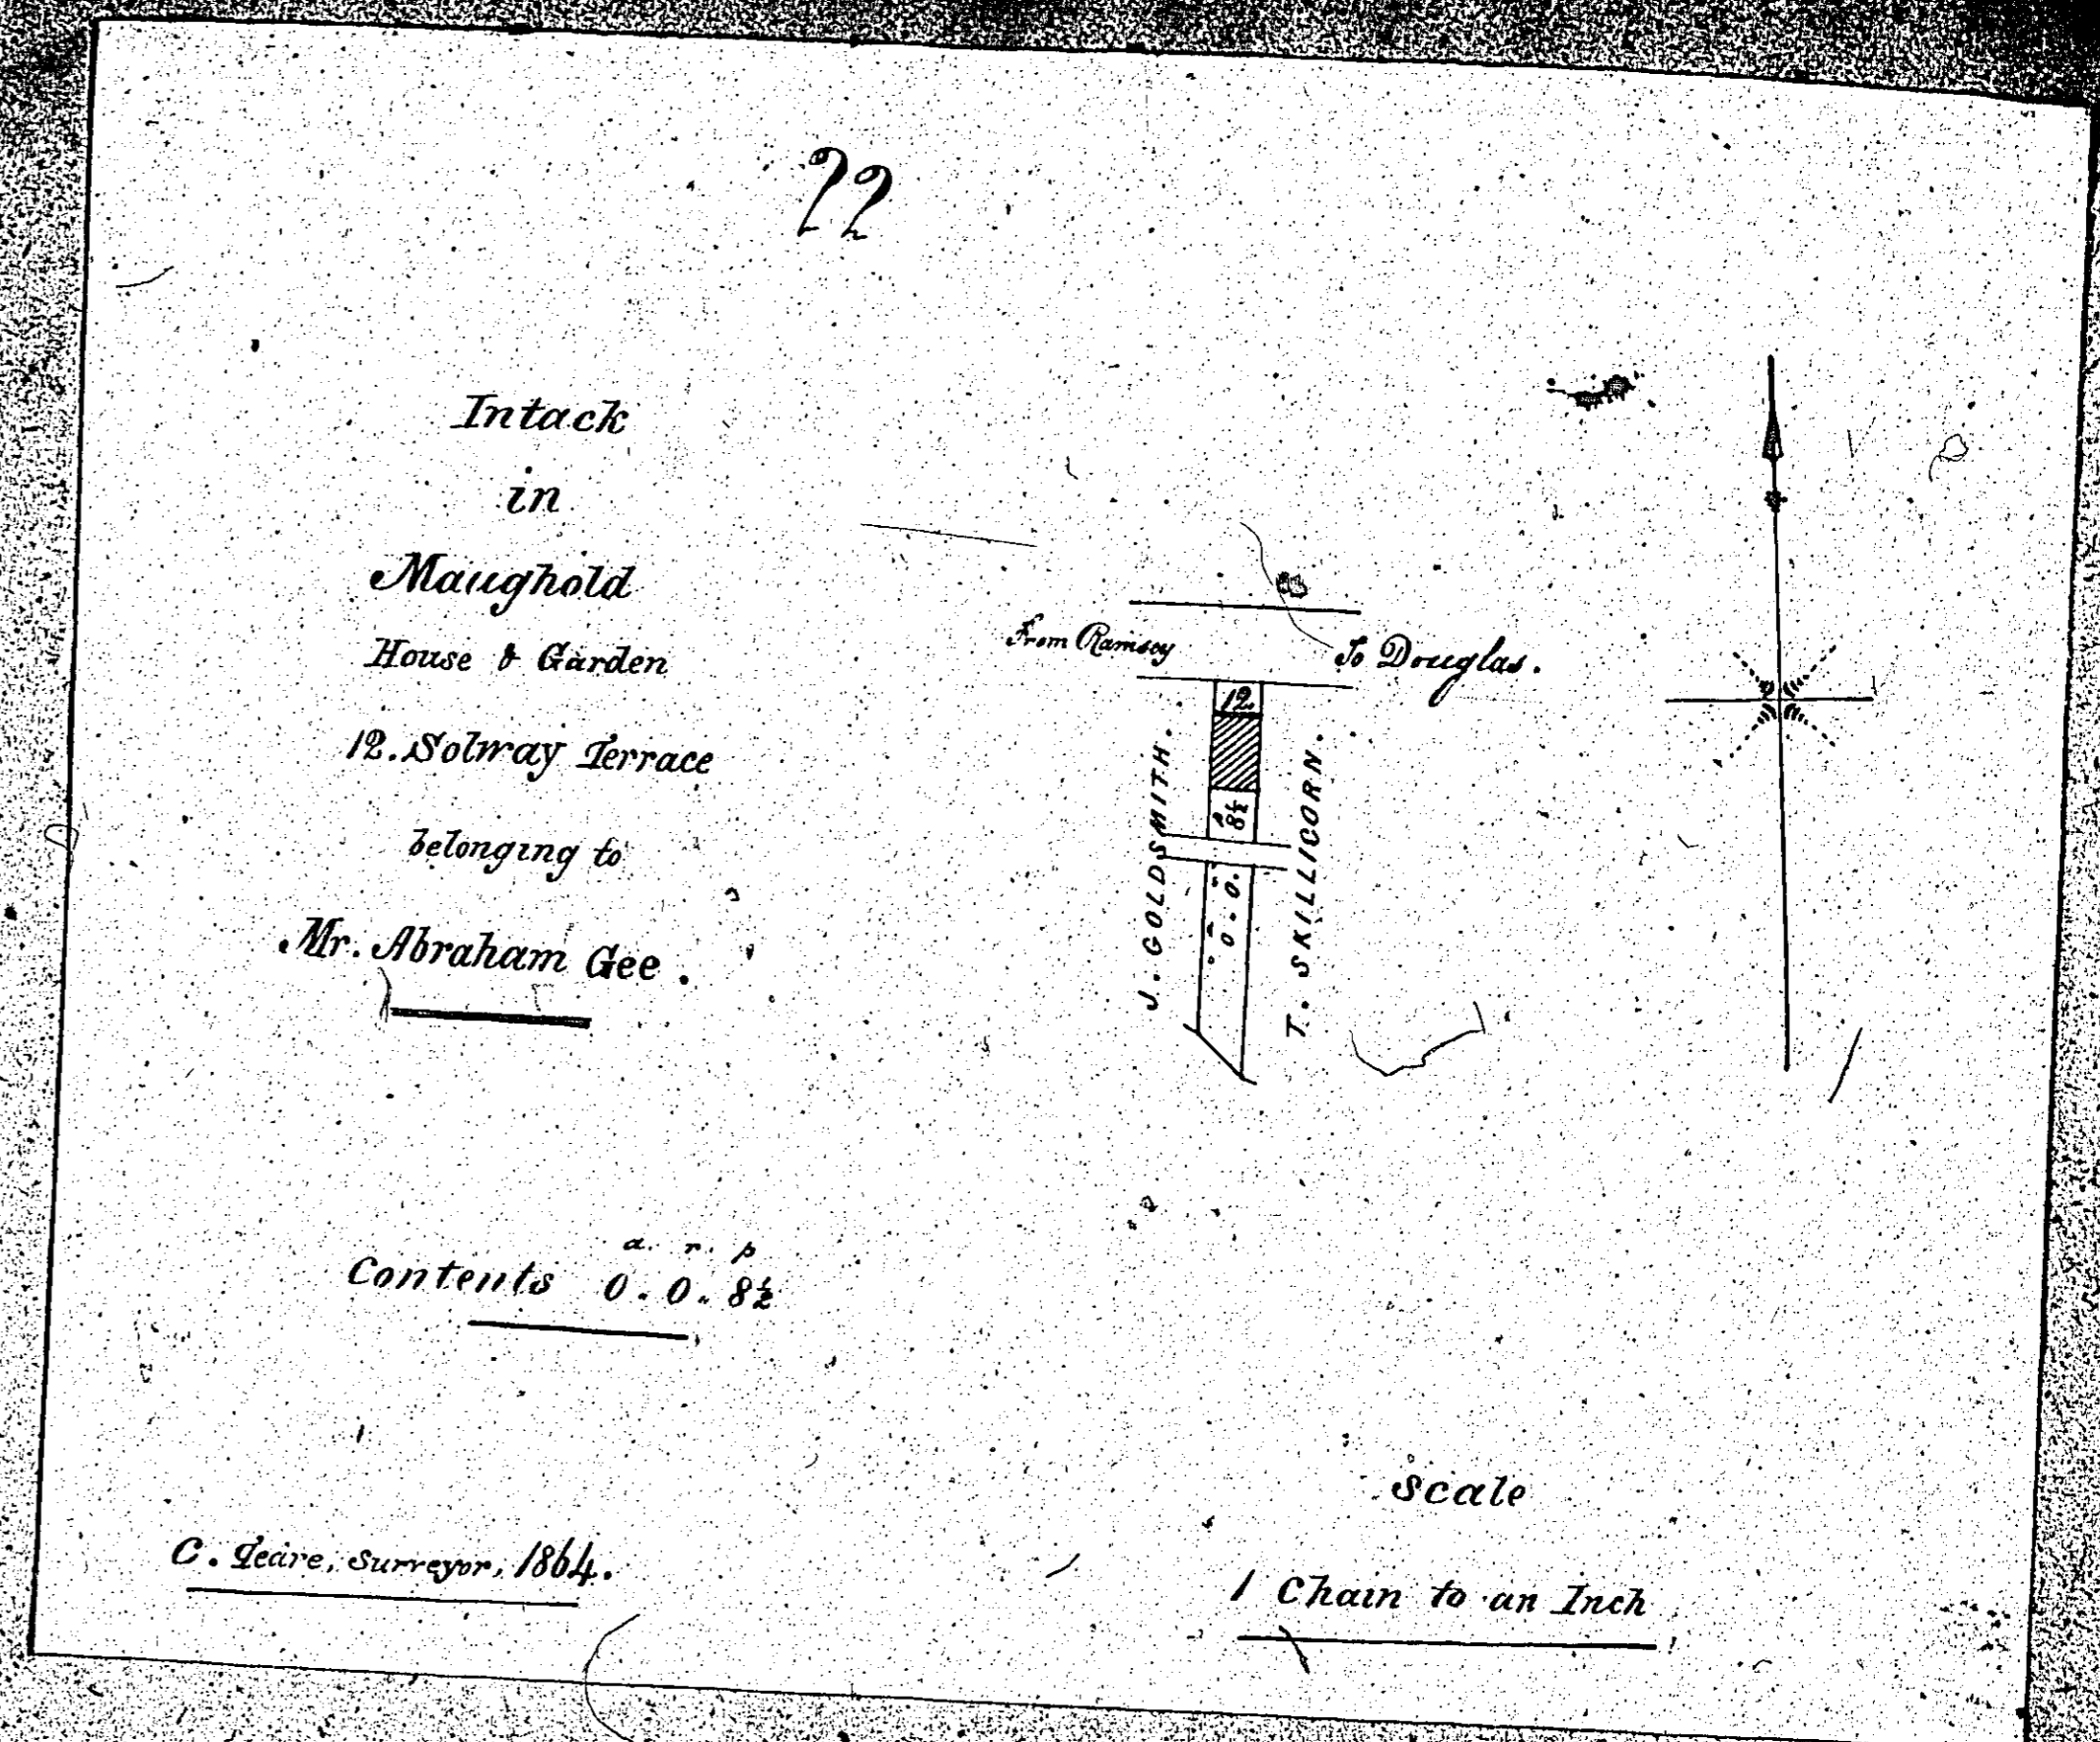



ISLE OF MAN GOVERNMENT: GENERAL REGISTRY

ASYLUM PLANS: PARISH OF MAUGHOLD

Originals monotone

1:23

