


The following plan
is not numbered
but 82 is
pencilled on the back.

PLAN
of
GLENCRUTCHERY.

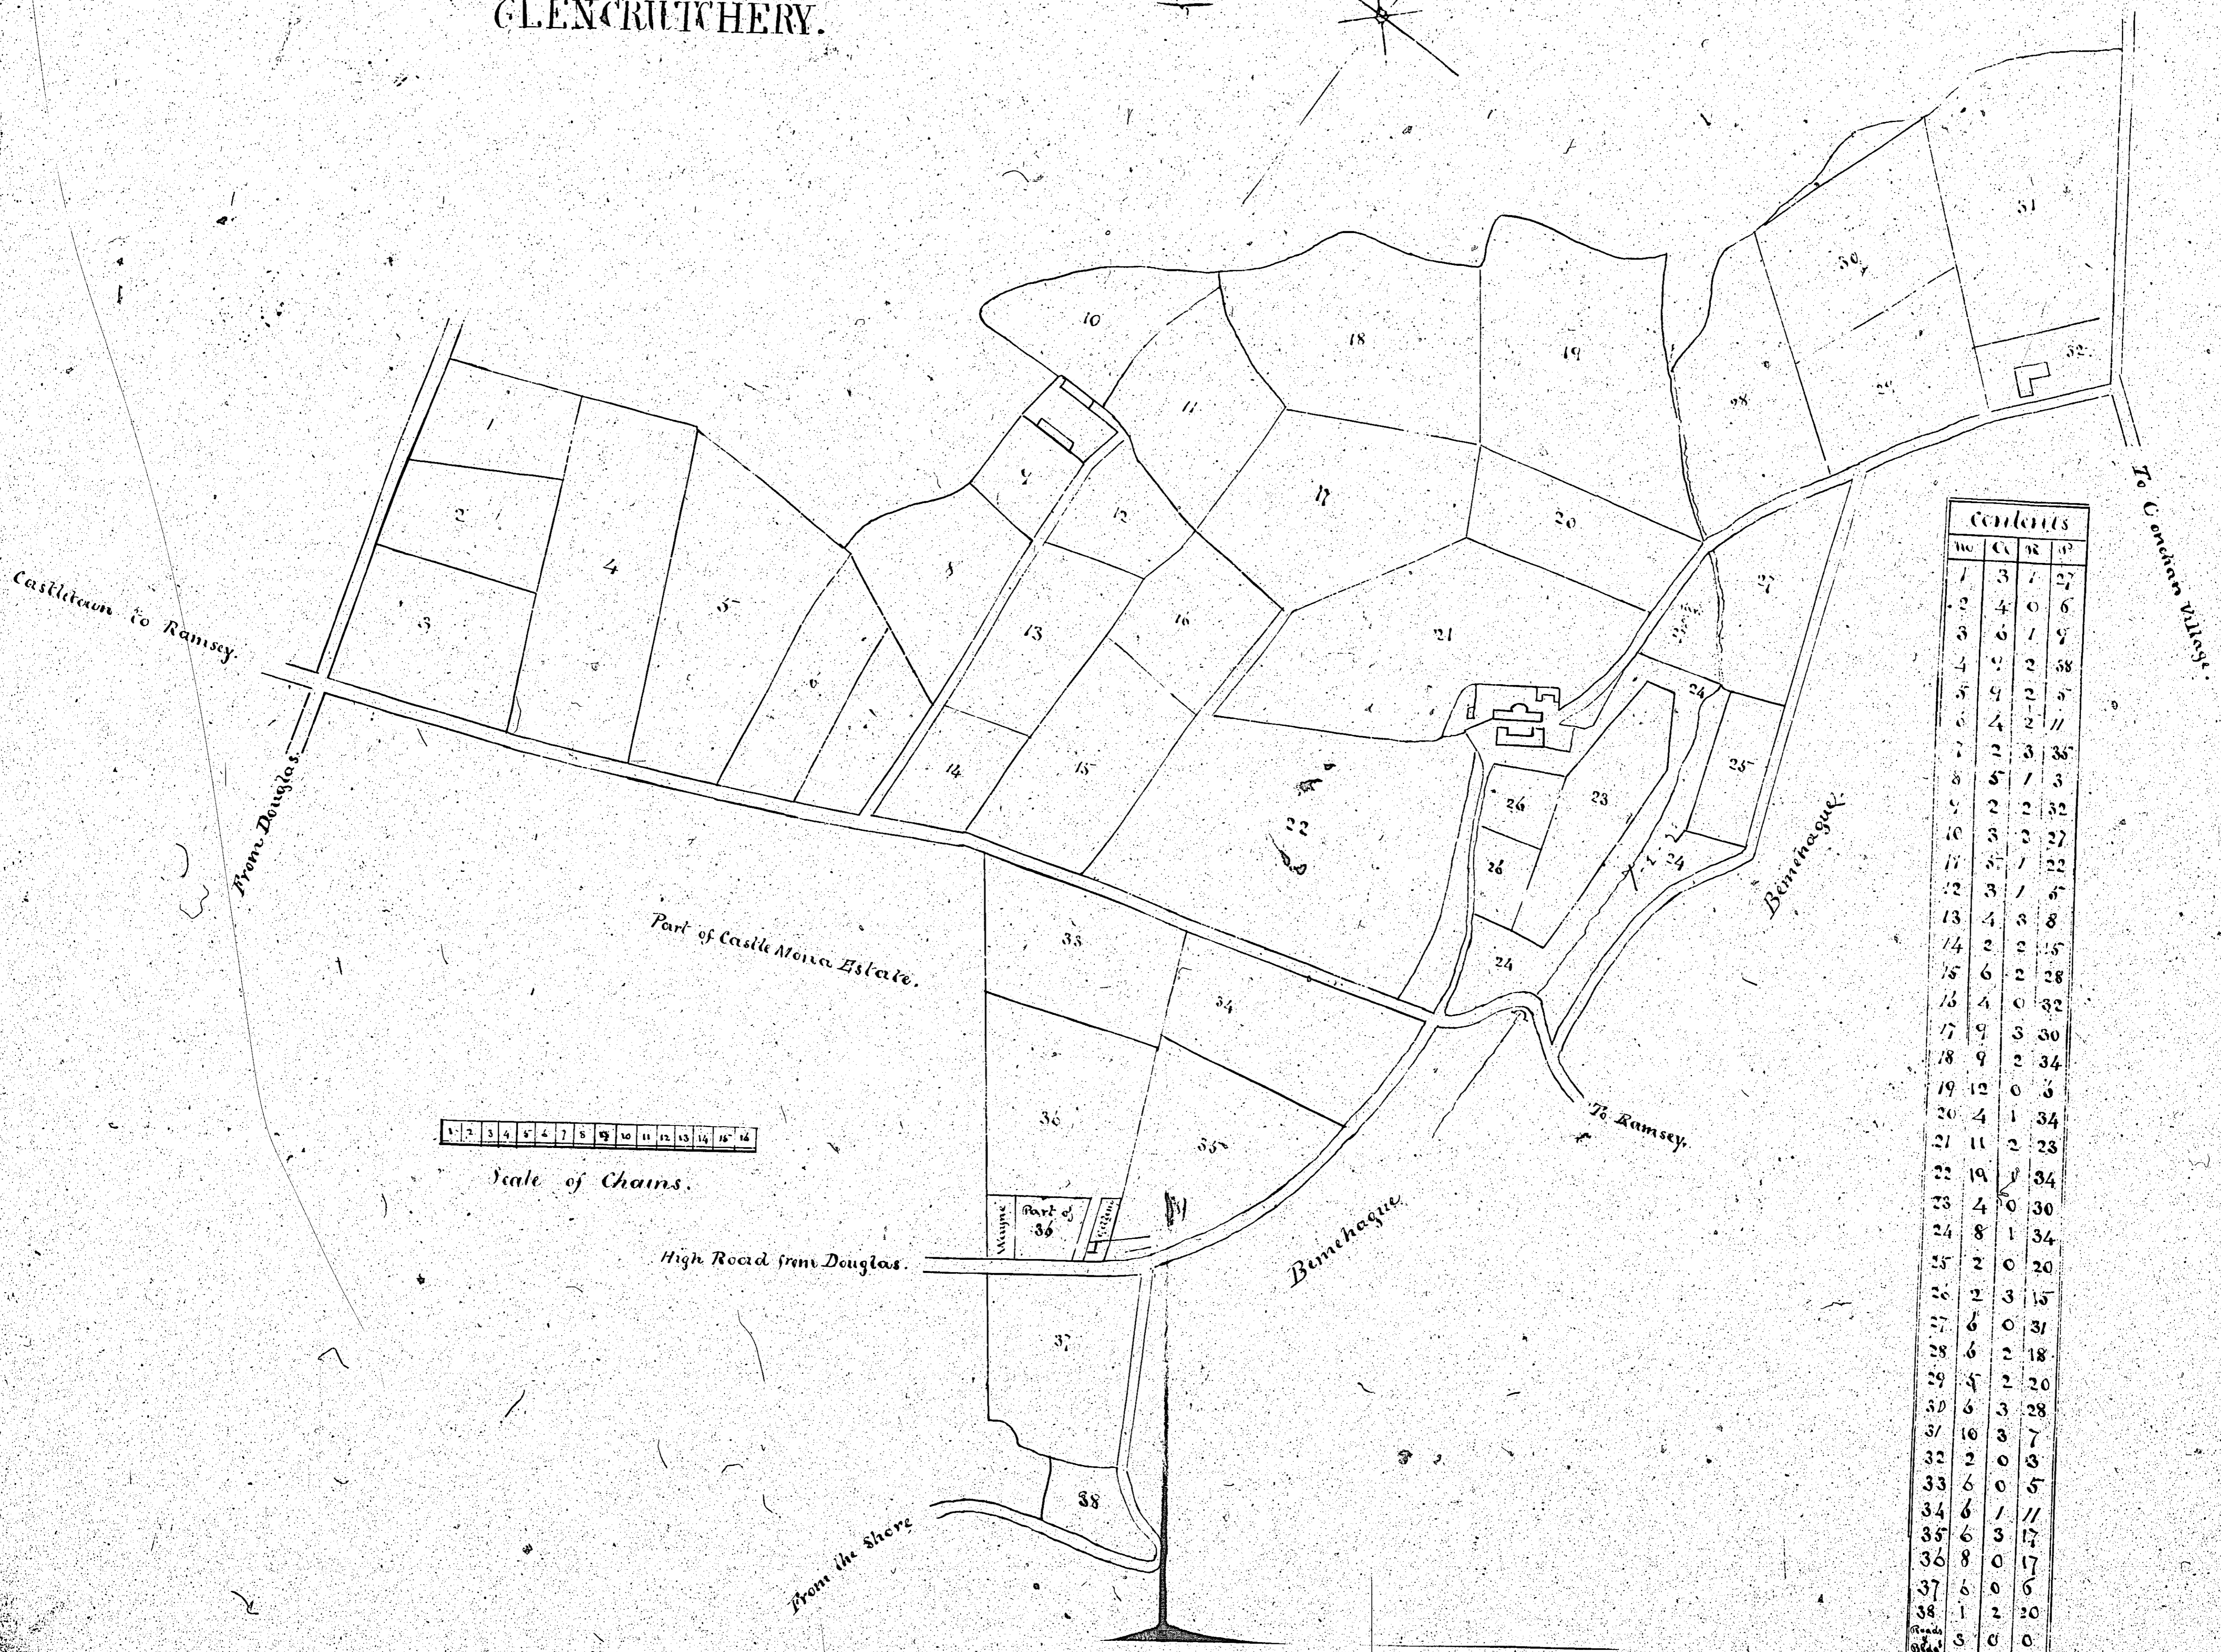

Contents			
No	Cu	R	P
1	3	7	27
2	4	0	6
3	6	1	9
4	0	2	58
5	9	2	5
6	4	2	11
7	2	3	36
8	5	1	3
9	2	2	32
10	3	2	27
11	5	1	22
12	3	1	6
13	4	3	8
14	2	2	15
15	6	2	28
16	4	0	32
17	9	3	30
18	9	2	34
19	12	0	3
20	4	1	34
21	11	2	23
22	10	1	34
23	4	0	30
24	8	1	34
25	2	0	20
26	2	3	15
27	6	0	31
28	6	2	18
29	5	2	20
30	6	3	28
31	10	3	7
32	2	0	3
33	6	0	5
34	6	1	11
35	6	3	17
36	8	0	17
37	6	0	6
38	1	2	20
<i>Roads</i>	5	0	0
<i>Other</i>	0	0	0
240	0	16	

ISLE OF MAN GOVERNMENT: GENERAL REGISTRY
ASYLUM PLANS: PARISH OF ONCHAN

Original monotone



1:23

ISLE OF MAN GOVERNMENT: GENERAL REGISTRY

ASYLUM PLANS: PARISH OF ONCHAN

Originals monotone

1:23

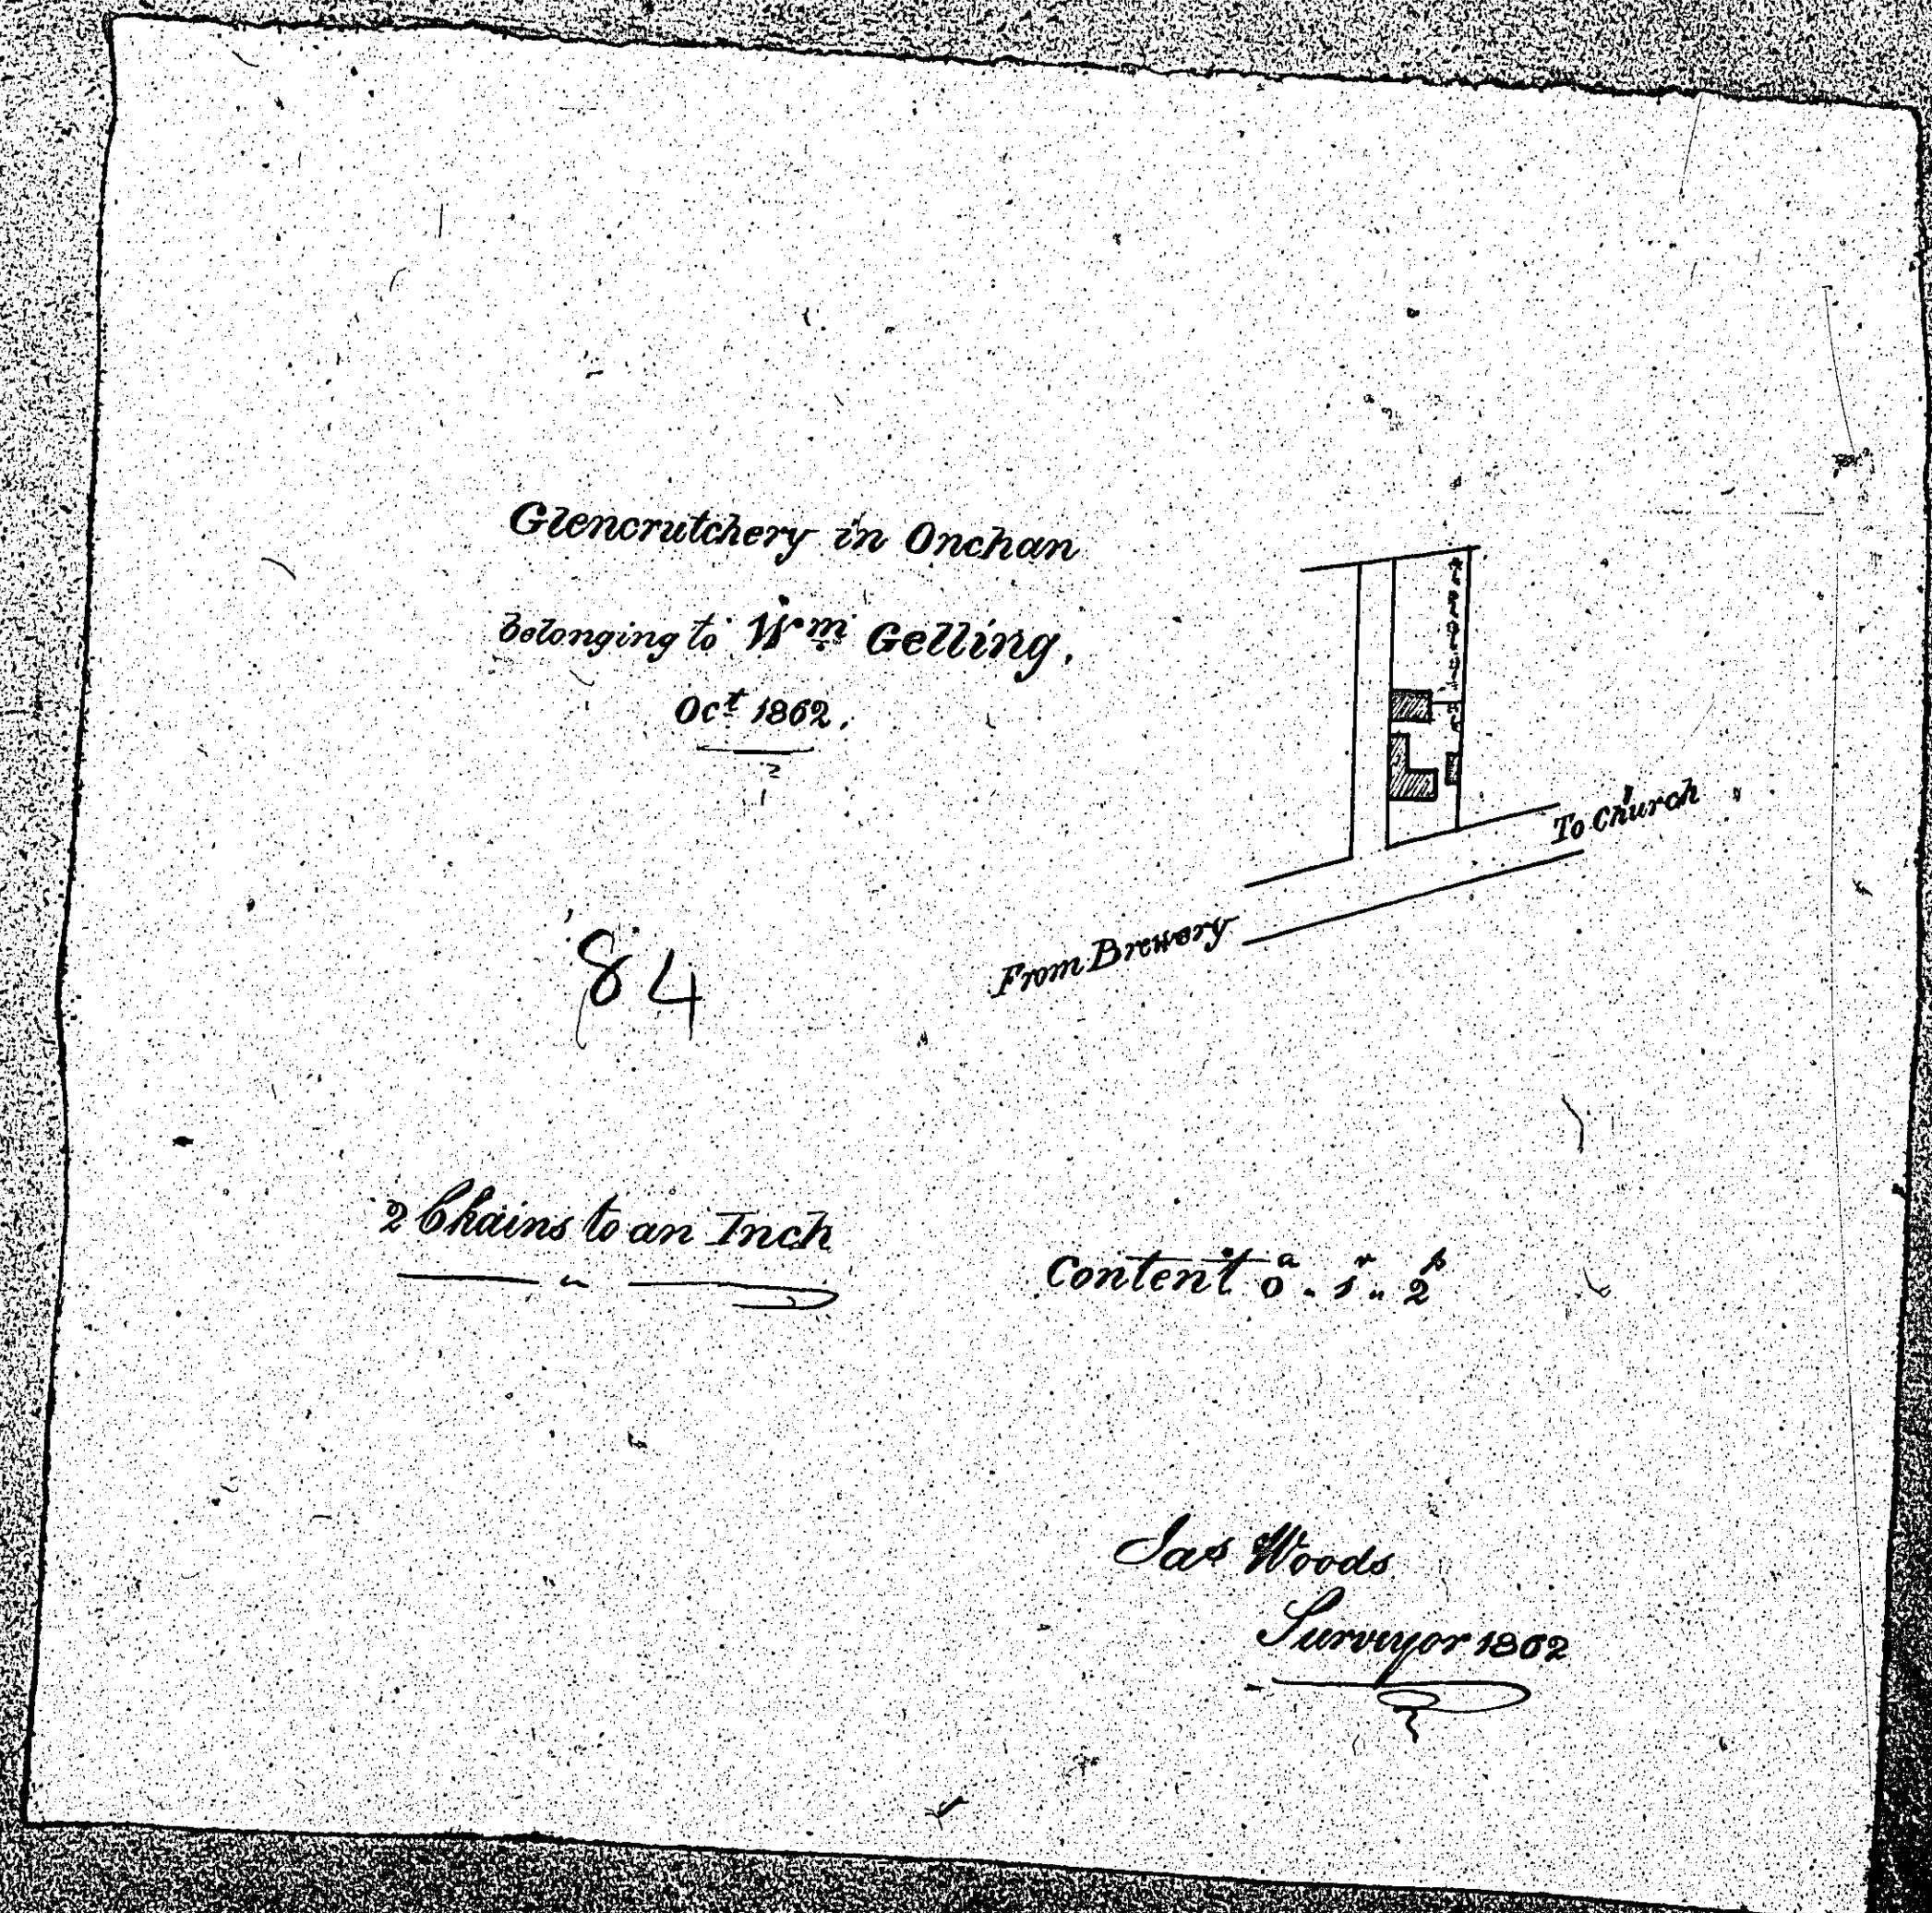
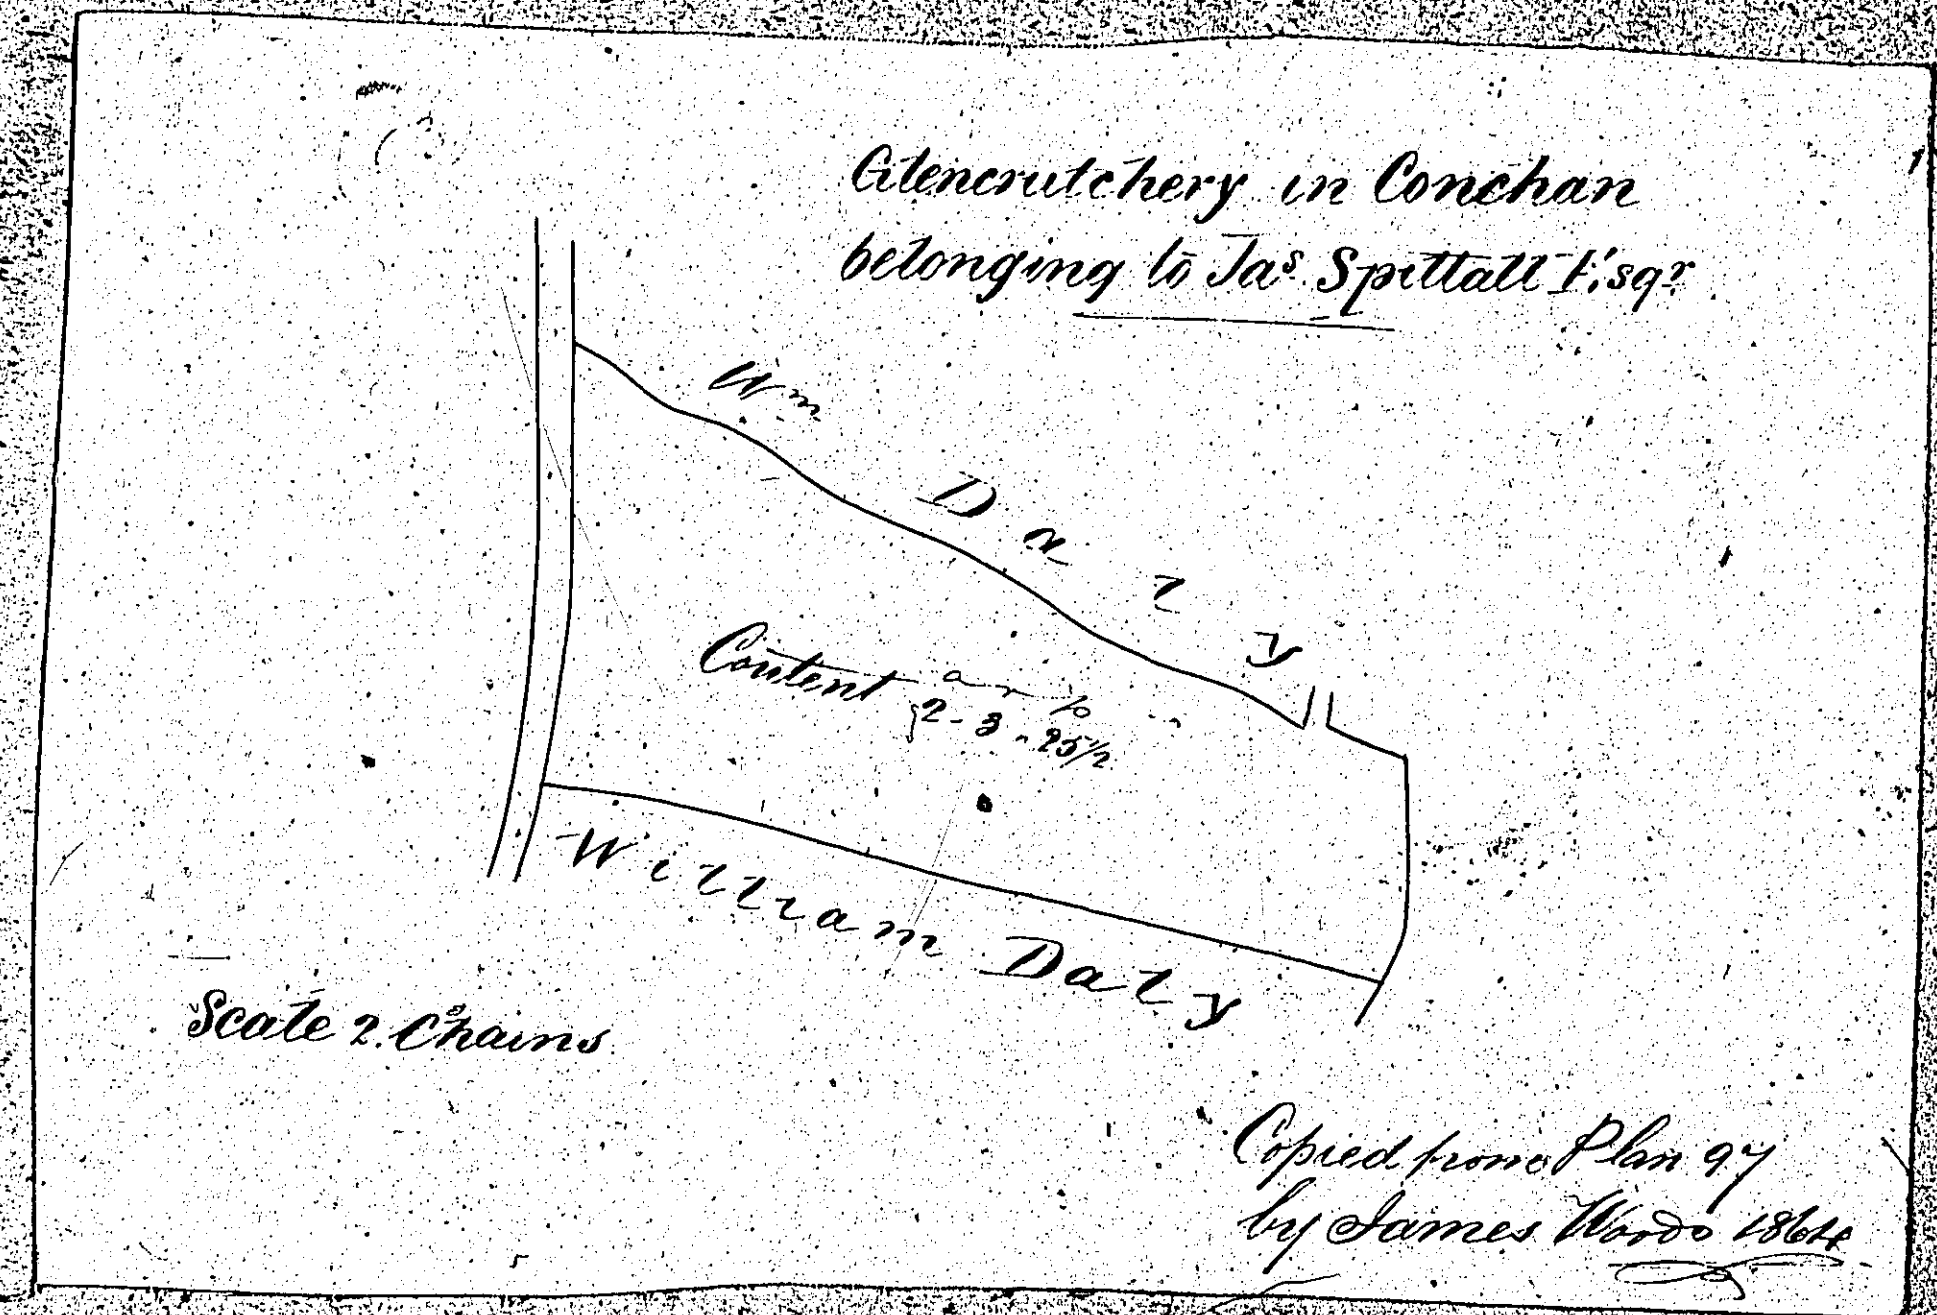


ISLE OF MAN GOVERNMENT: GENERAL REGISTRY

ASYLUM PLANS: PARISH OF ONCHAN

Originals monotone

1:23

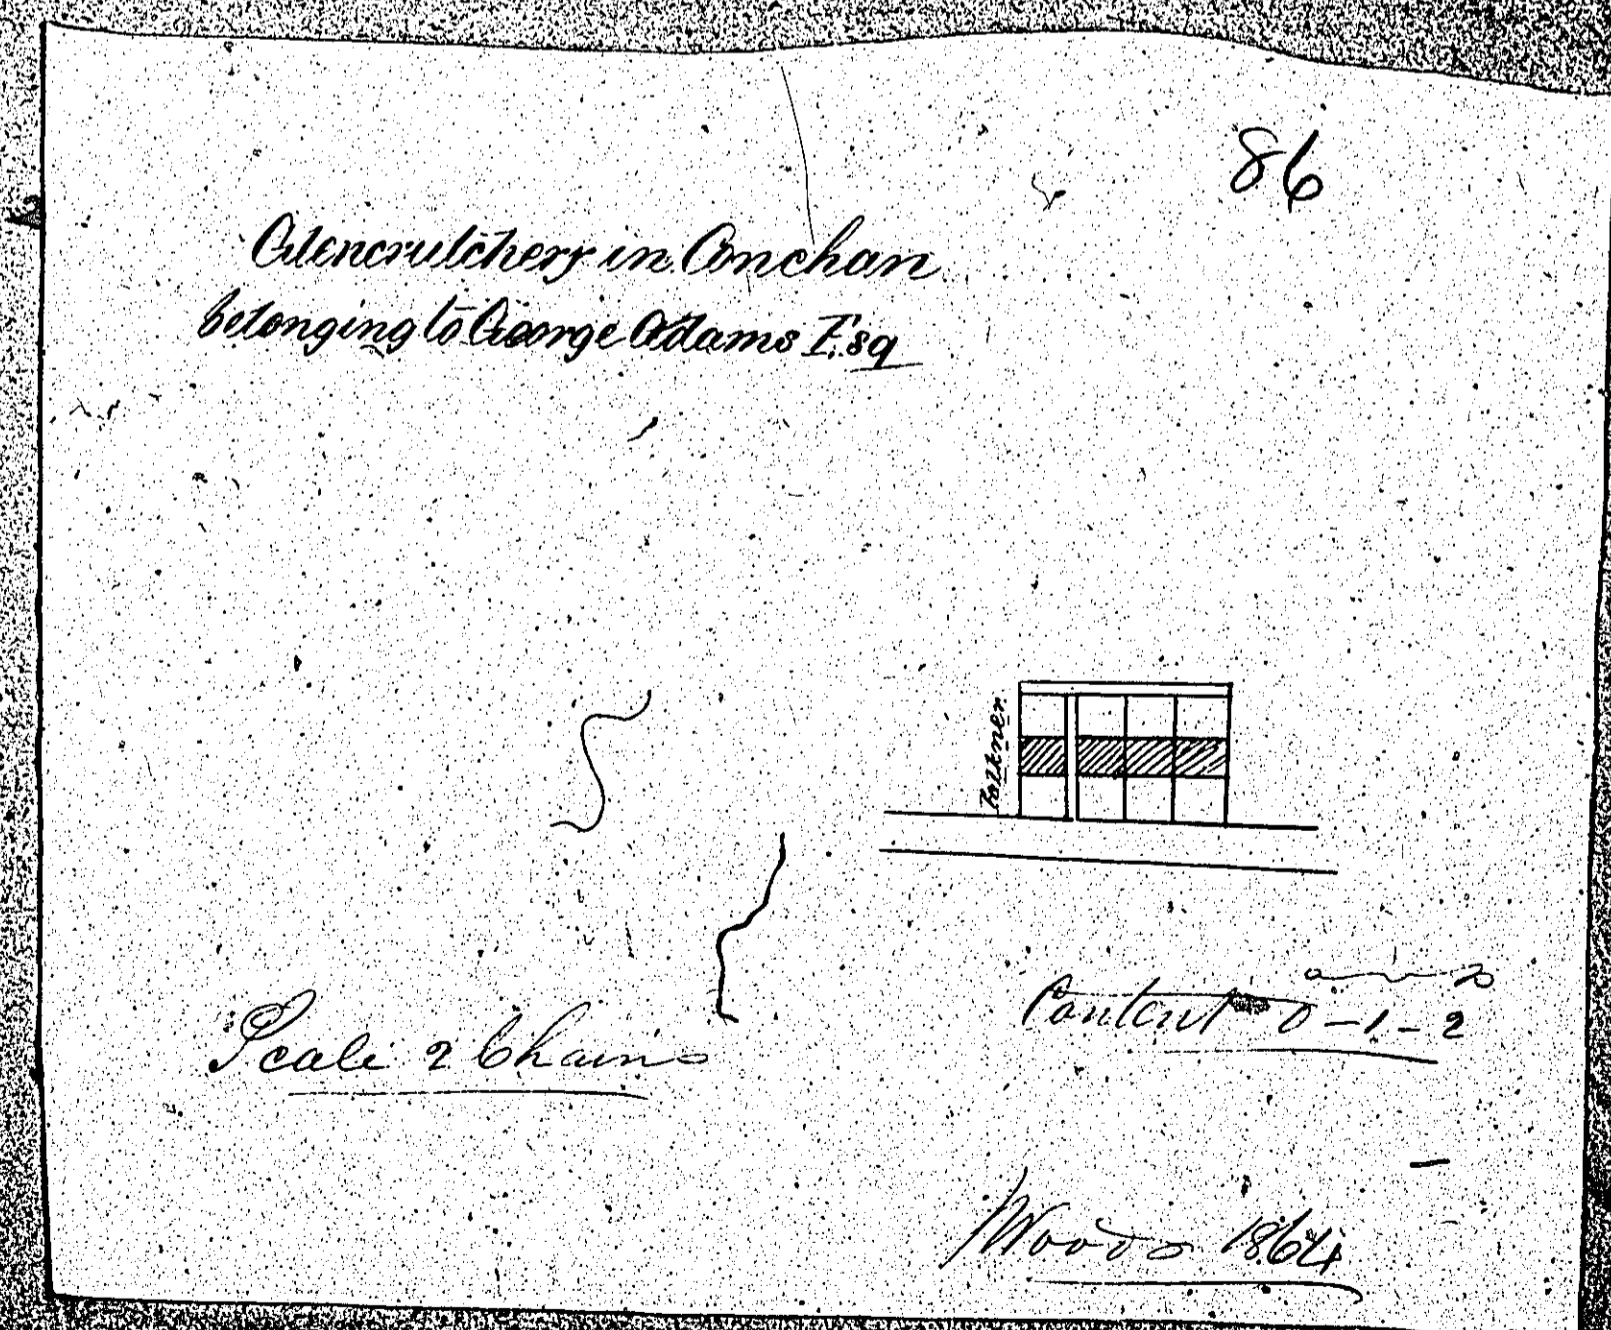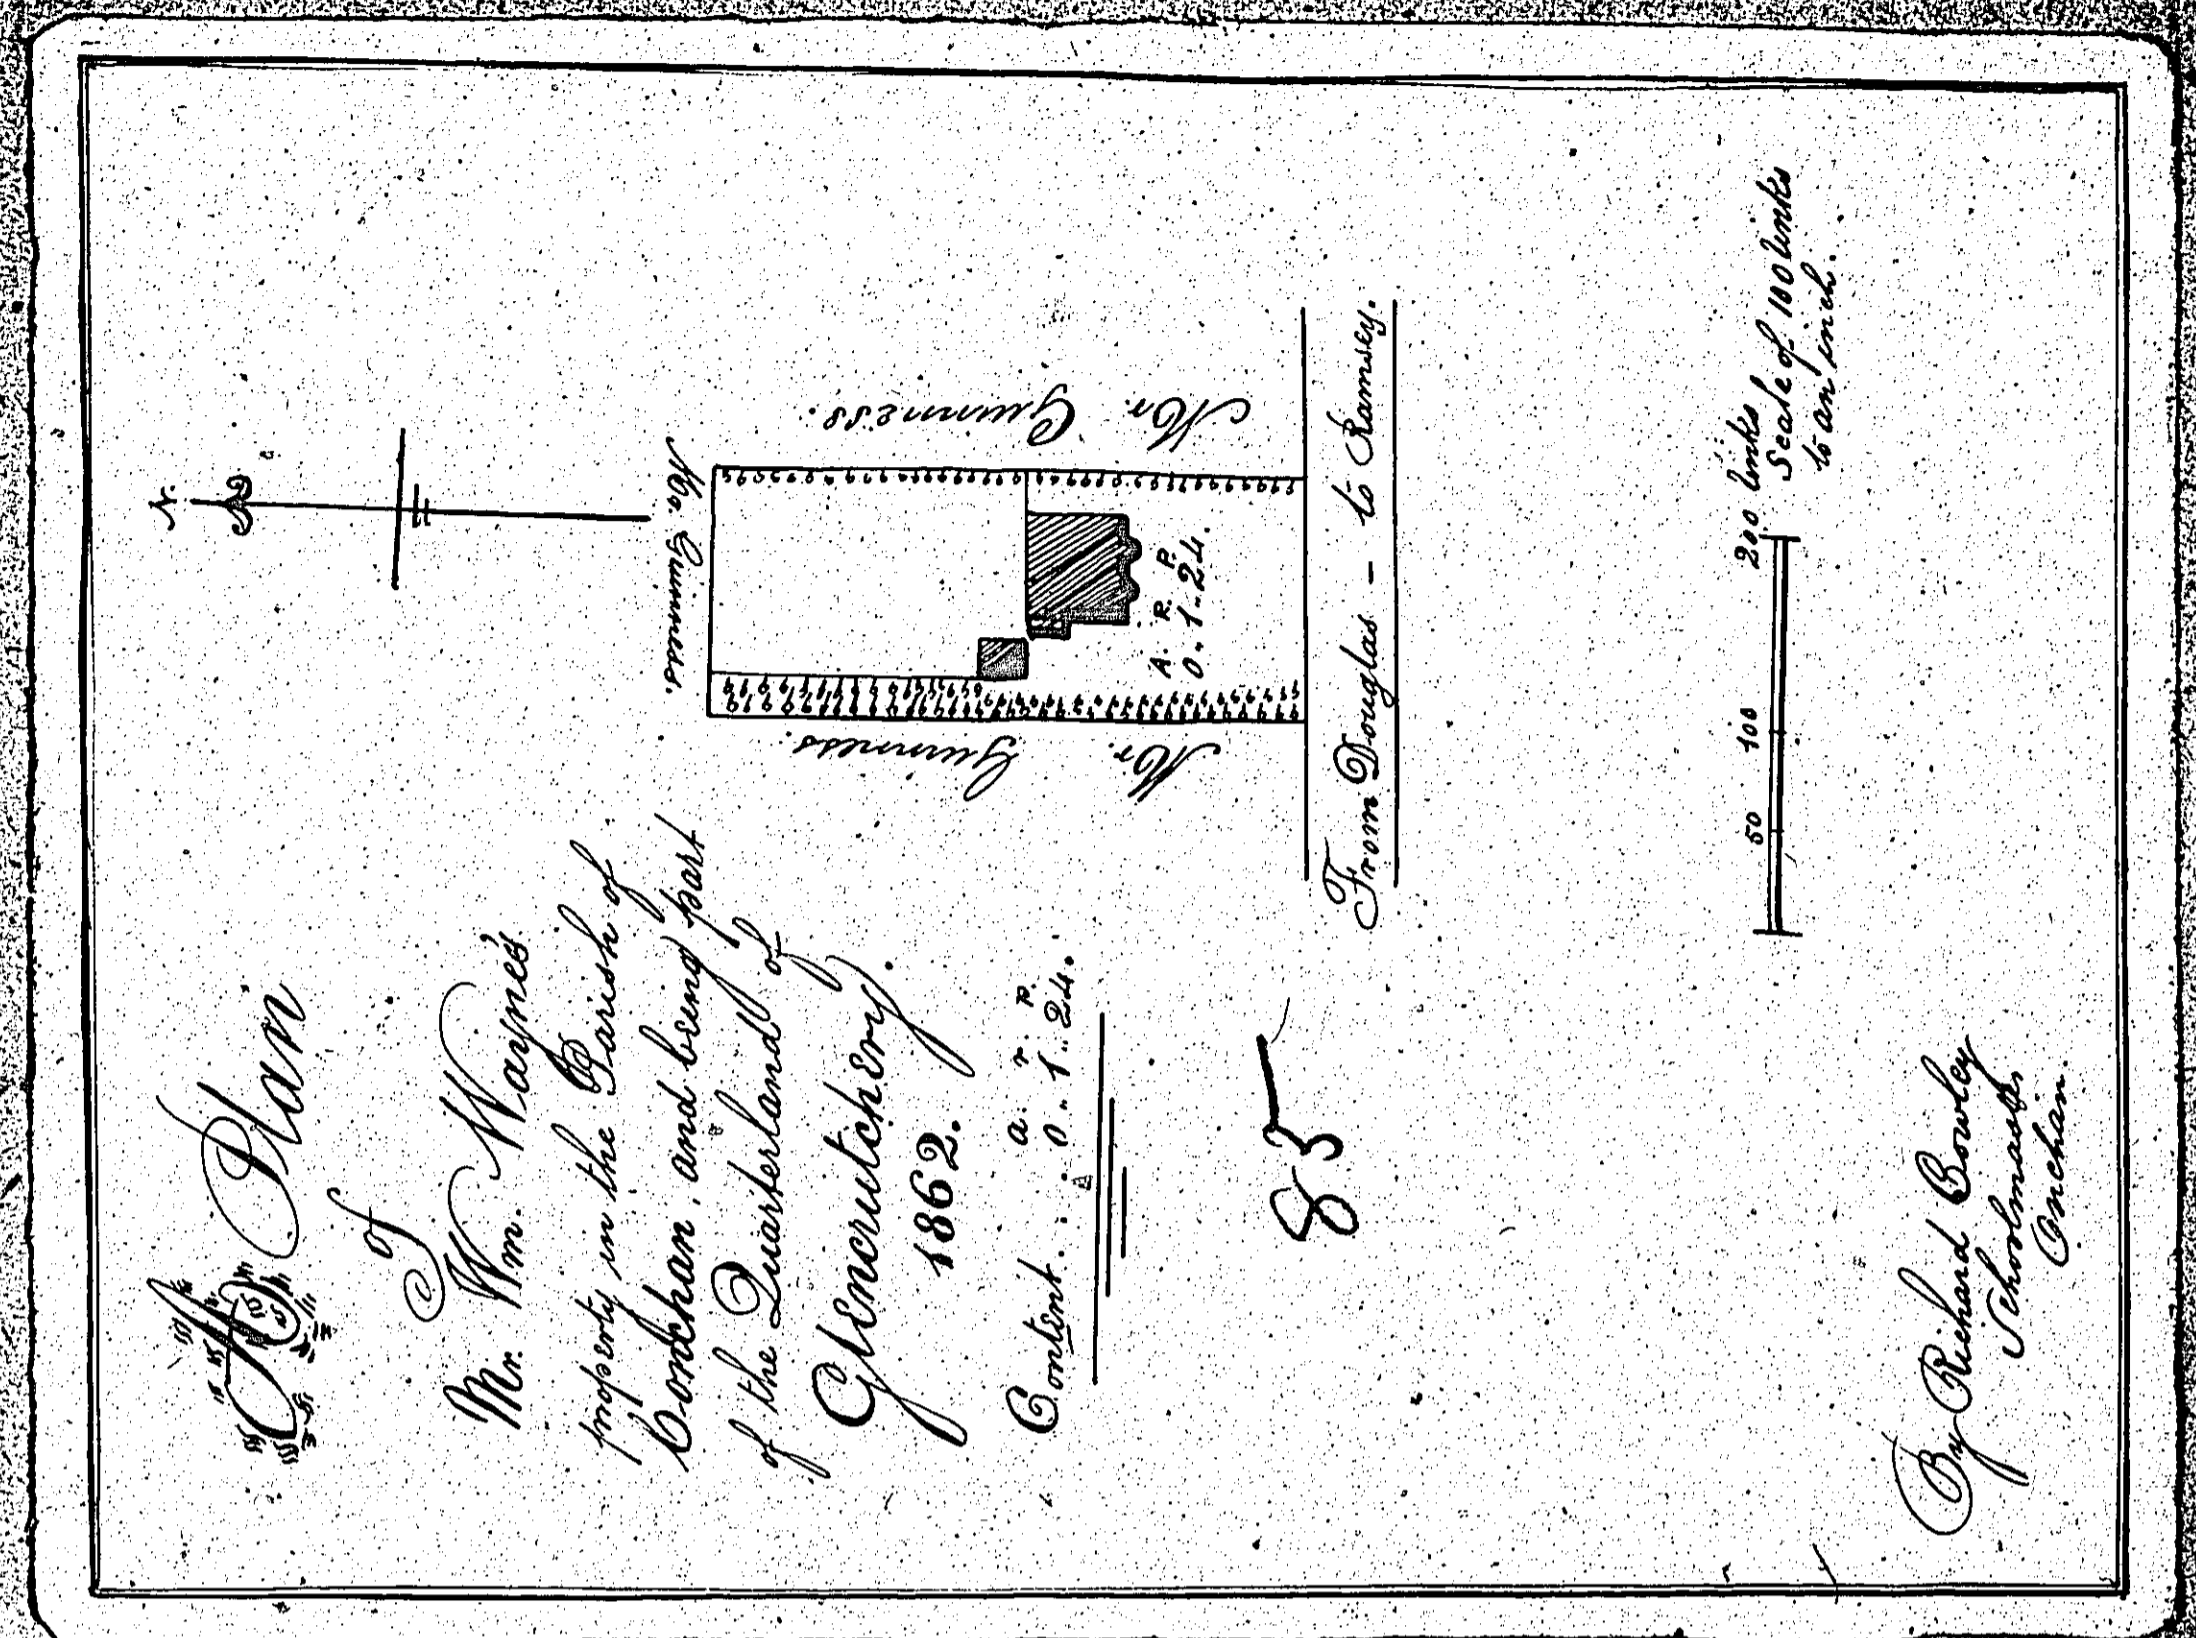


ISLE OF MAN GOVERNMENT: GENERAL REGISTRY

ASYLUM PLANS: PARISH OF ONCHAN

Original coloured

1:23

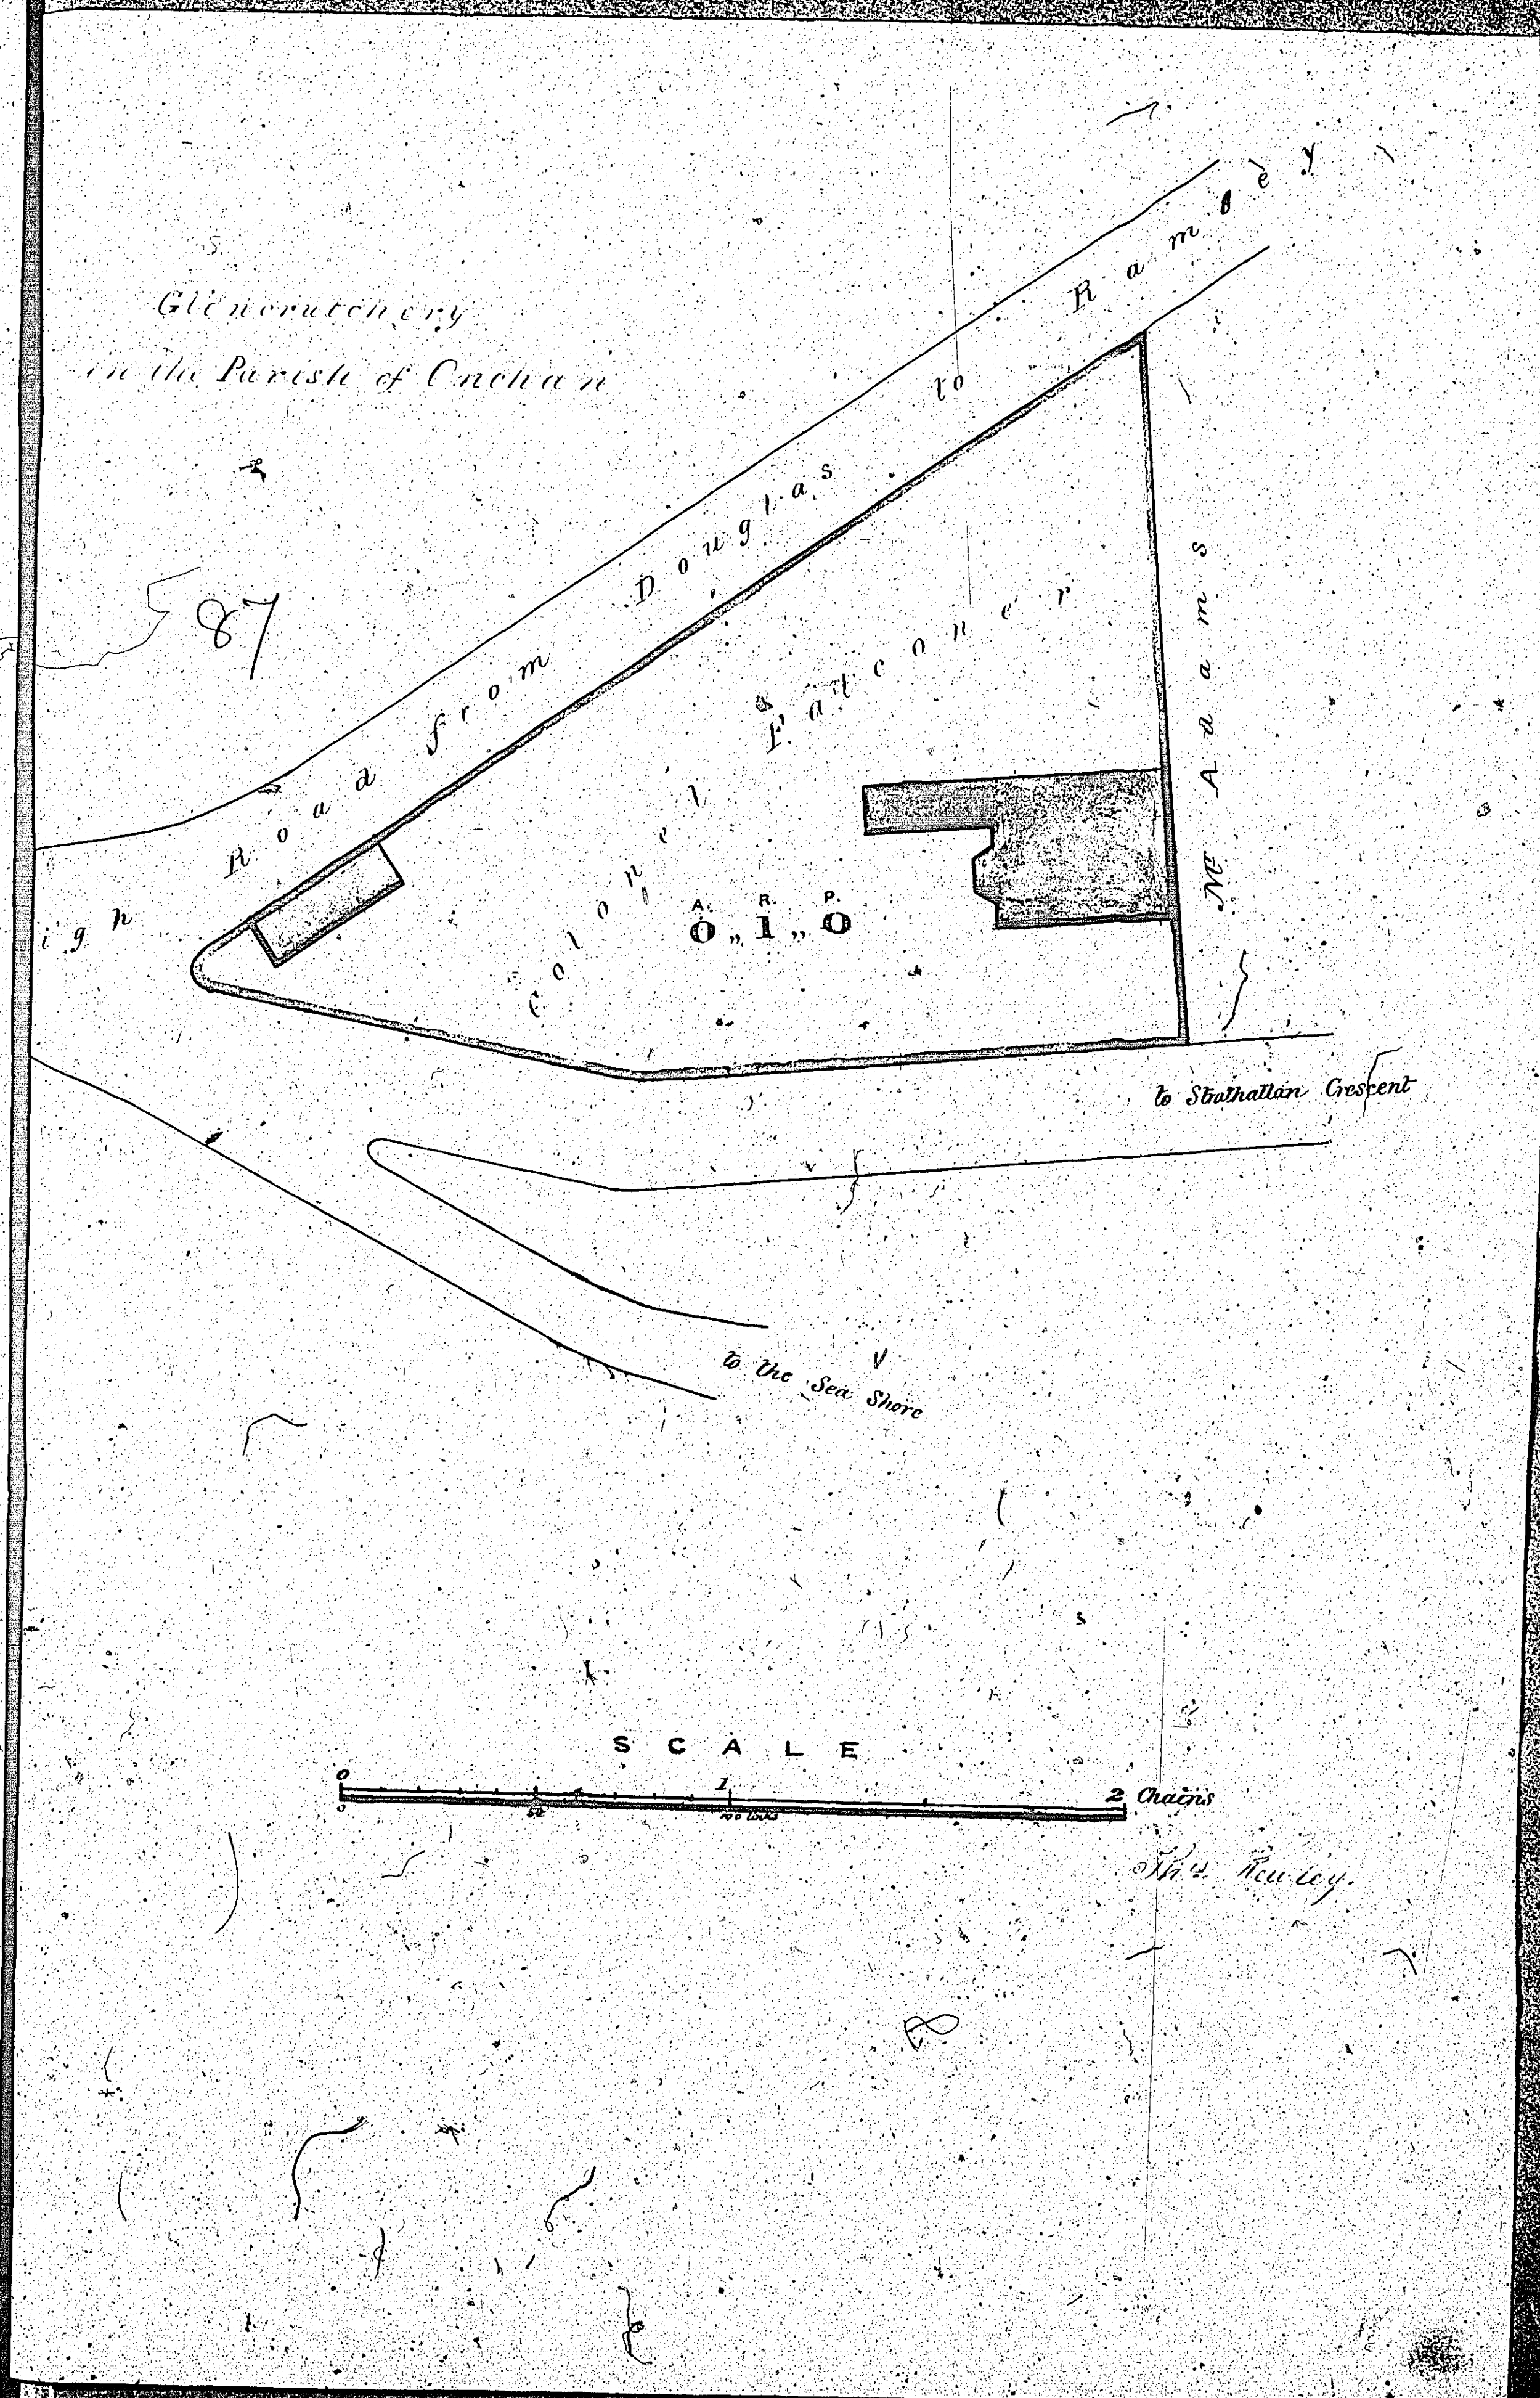

ISLE OF MAN GOVERNMENT: GENERAL REGISTRY

ASYLUM PLANS: PARISH OF ONCHAN

Original monotone

1:23

