


Isle of Man Land Registry BOUNDARY MAP

Plot Scale: 1:1000
Survey Scale: 1:2500

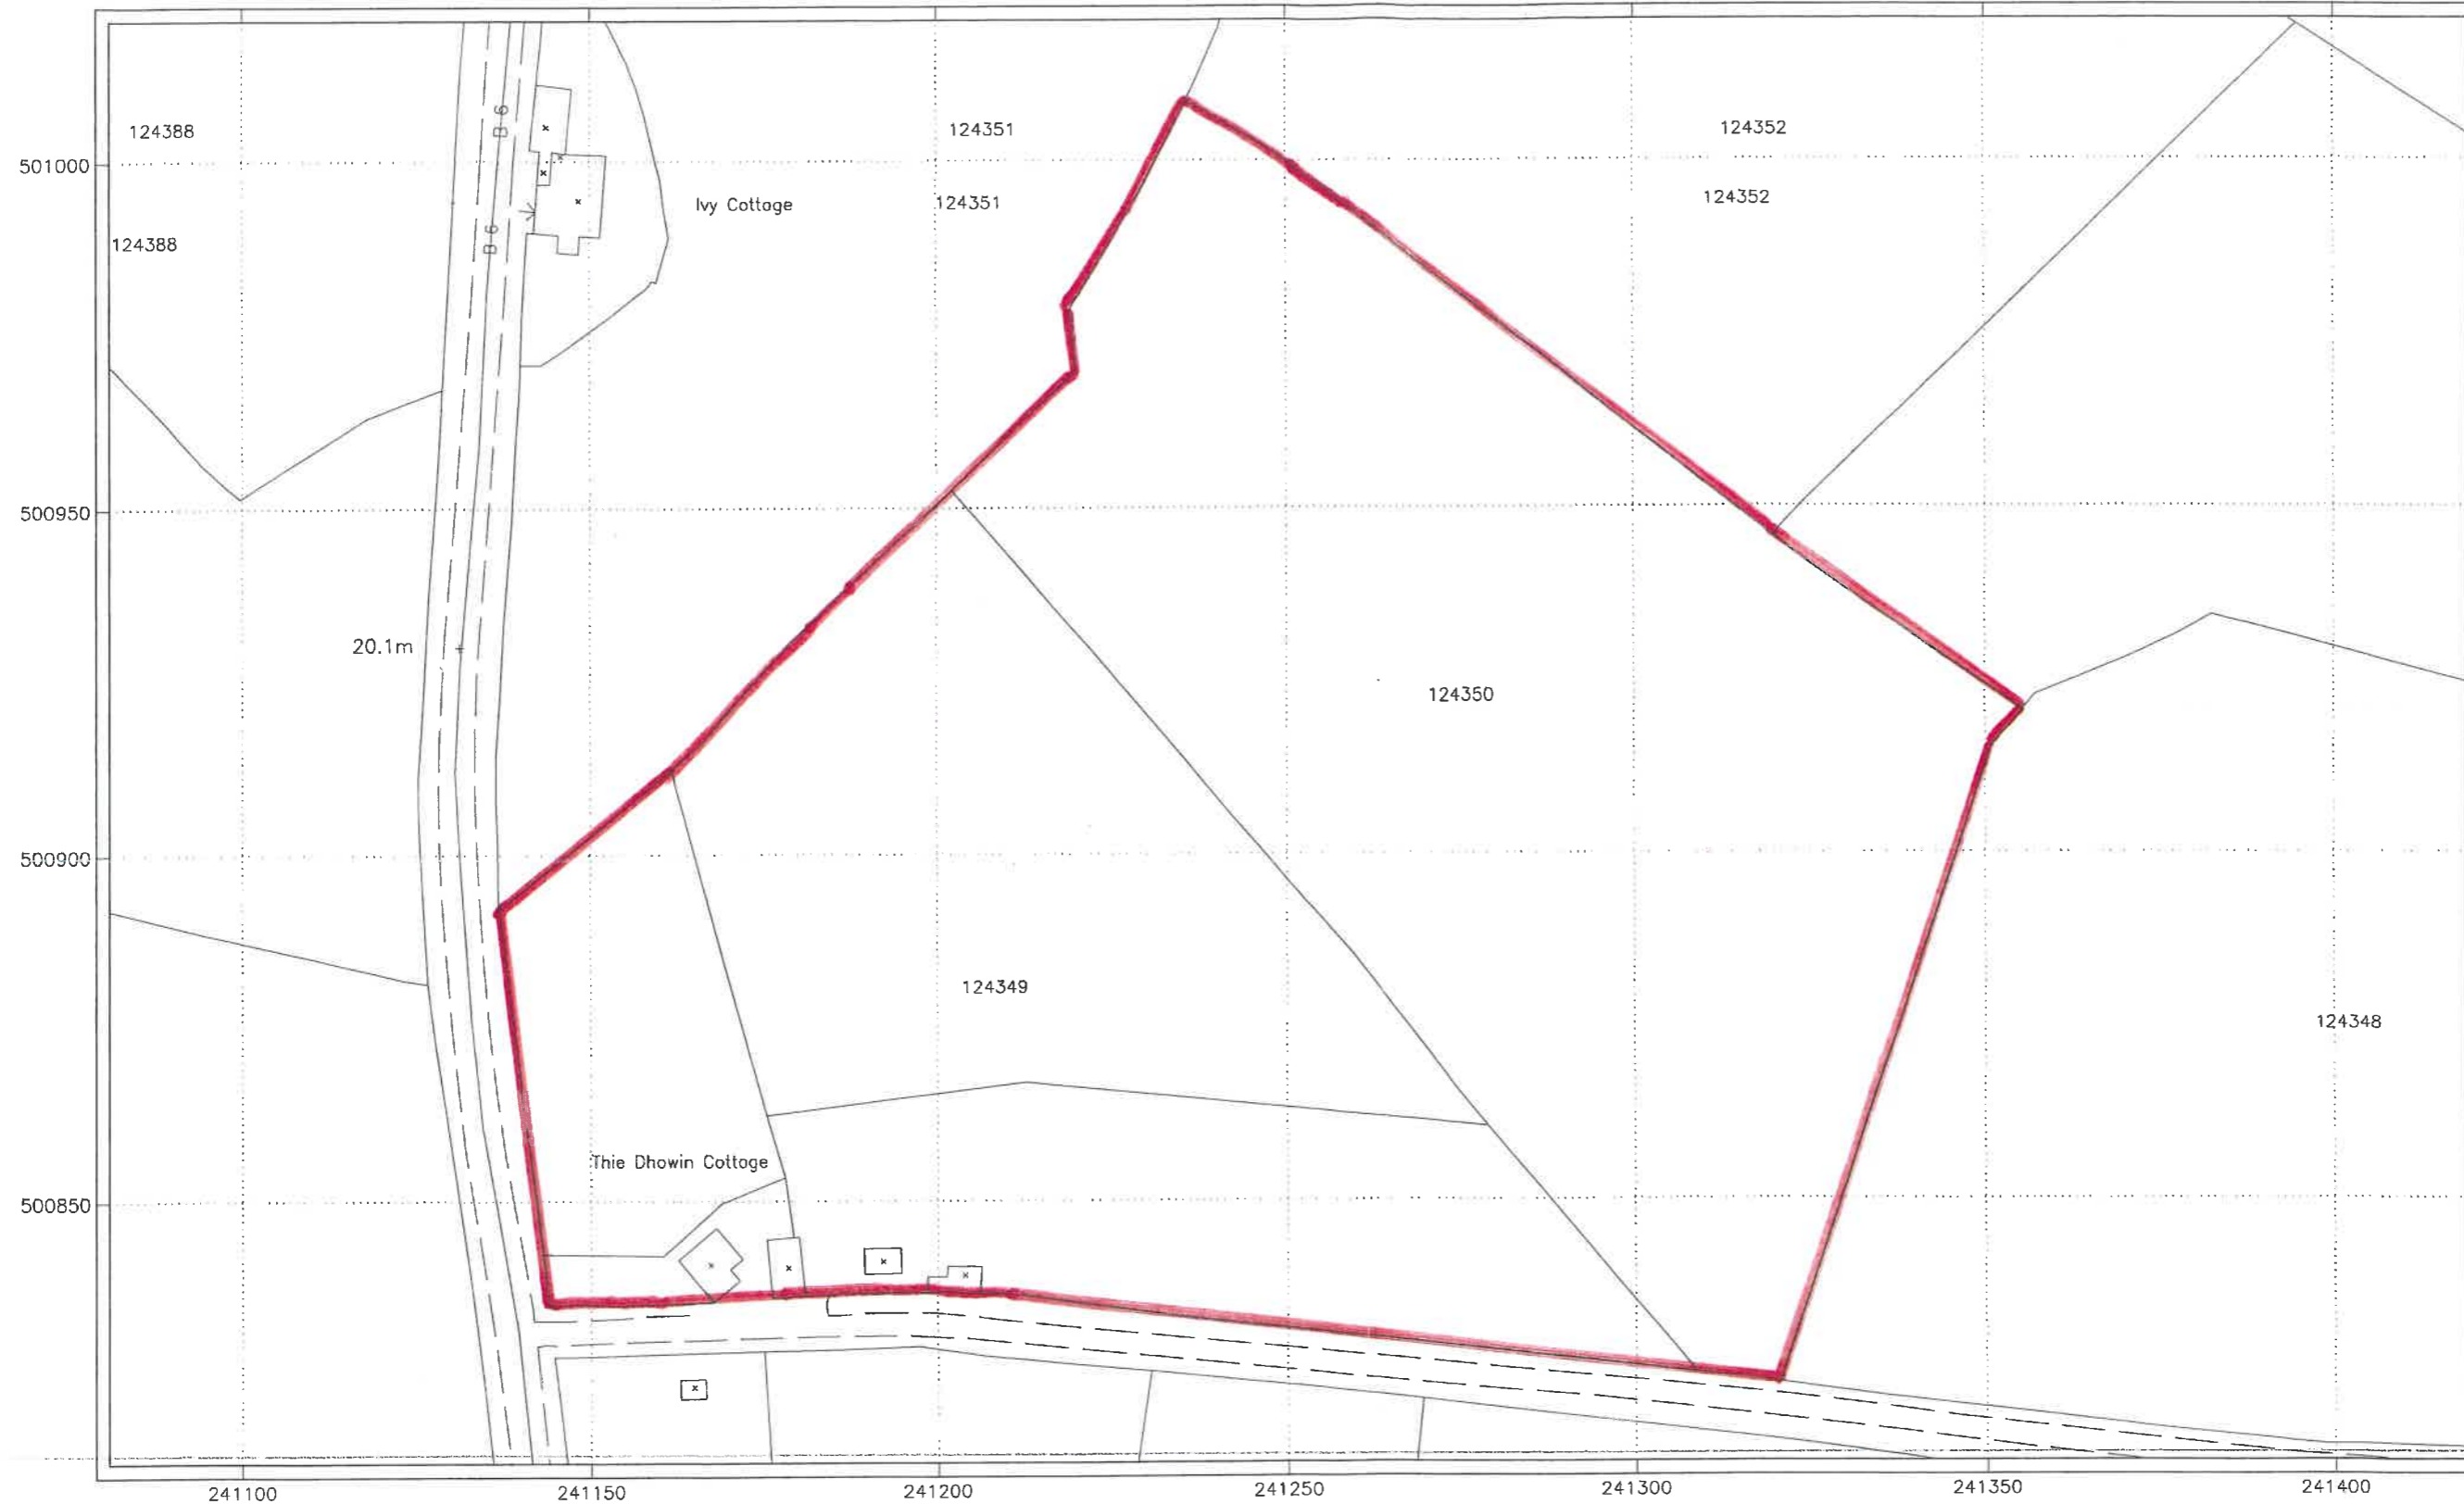

Note
Map accuracy is dependant upon the scale at which the land was surveyed. For more information and a guide to the map symbols used please refer to information sheets available from the Land Registry.

Issued on:
20-Sep-2018 10:39:14
for Application no:

For Registry Use Only

App No:

Date:
Time:

Signatures(s):

Witness(es):

Box 1

Date:

Signatures(s):

Witness(es):

Box 2

Date:

© Crown Copyright 2018
Isle of Man Survey Maps reproduced by the General Registry Isle of Man with the permission of the Department of Infrastructure, Isle of Man.
To be used for registration purposes only.
Unauthorised reproduction in whole or in part is prohibited.